


CONCRETE BATCH

MACHINE SHED

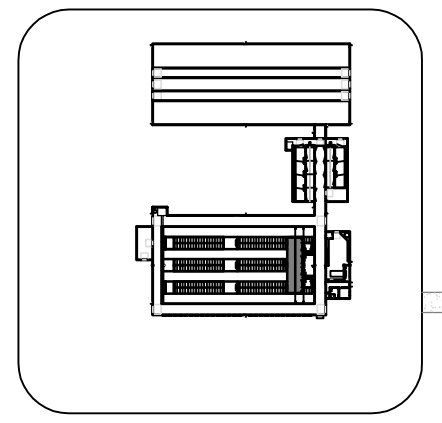

POTENTIAL POULTRY BARNS


BIG SHOP

KILL PLANT

GARDEN?

TREE LINE

SCHOOL PLAYGROUND

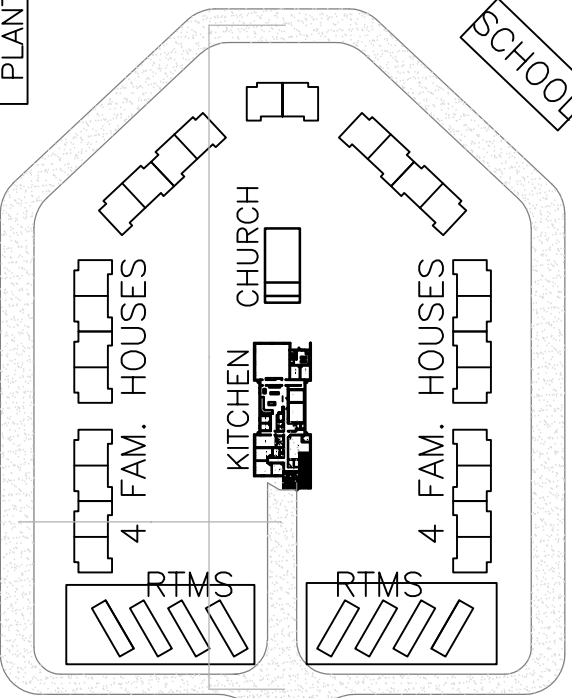

CARPENTER PLUMBING & ELECTRIC

ELECTRIC SERVICE BUILDING

GRAIN AND MILL

POTENTIAL HOG


1 Site Layout
B1 N.T.S.




Penfor Construction
 Box 20 Blumenort, Manitoba R0A 0C0
 Phone: (204) 326-6313; Fax: (204) 346-1313

Project Name and Address
Monarch Colony Farms Ltd.
4 Robot Dairy Barn
Elie, MB

Drawing Title Site Layout		
Date Aug 23, 2019	Drawn By JW	Sheet B1
Scale as noted	Checked By --	

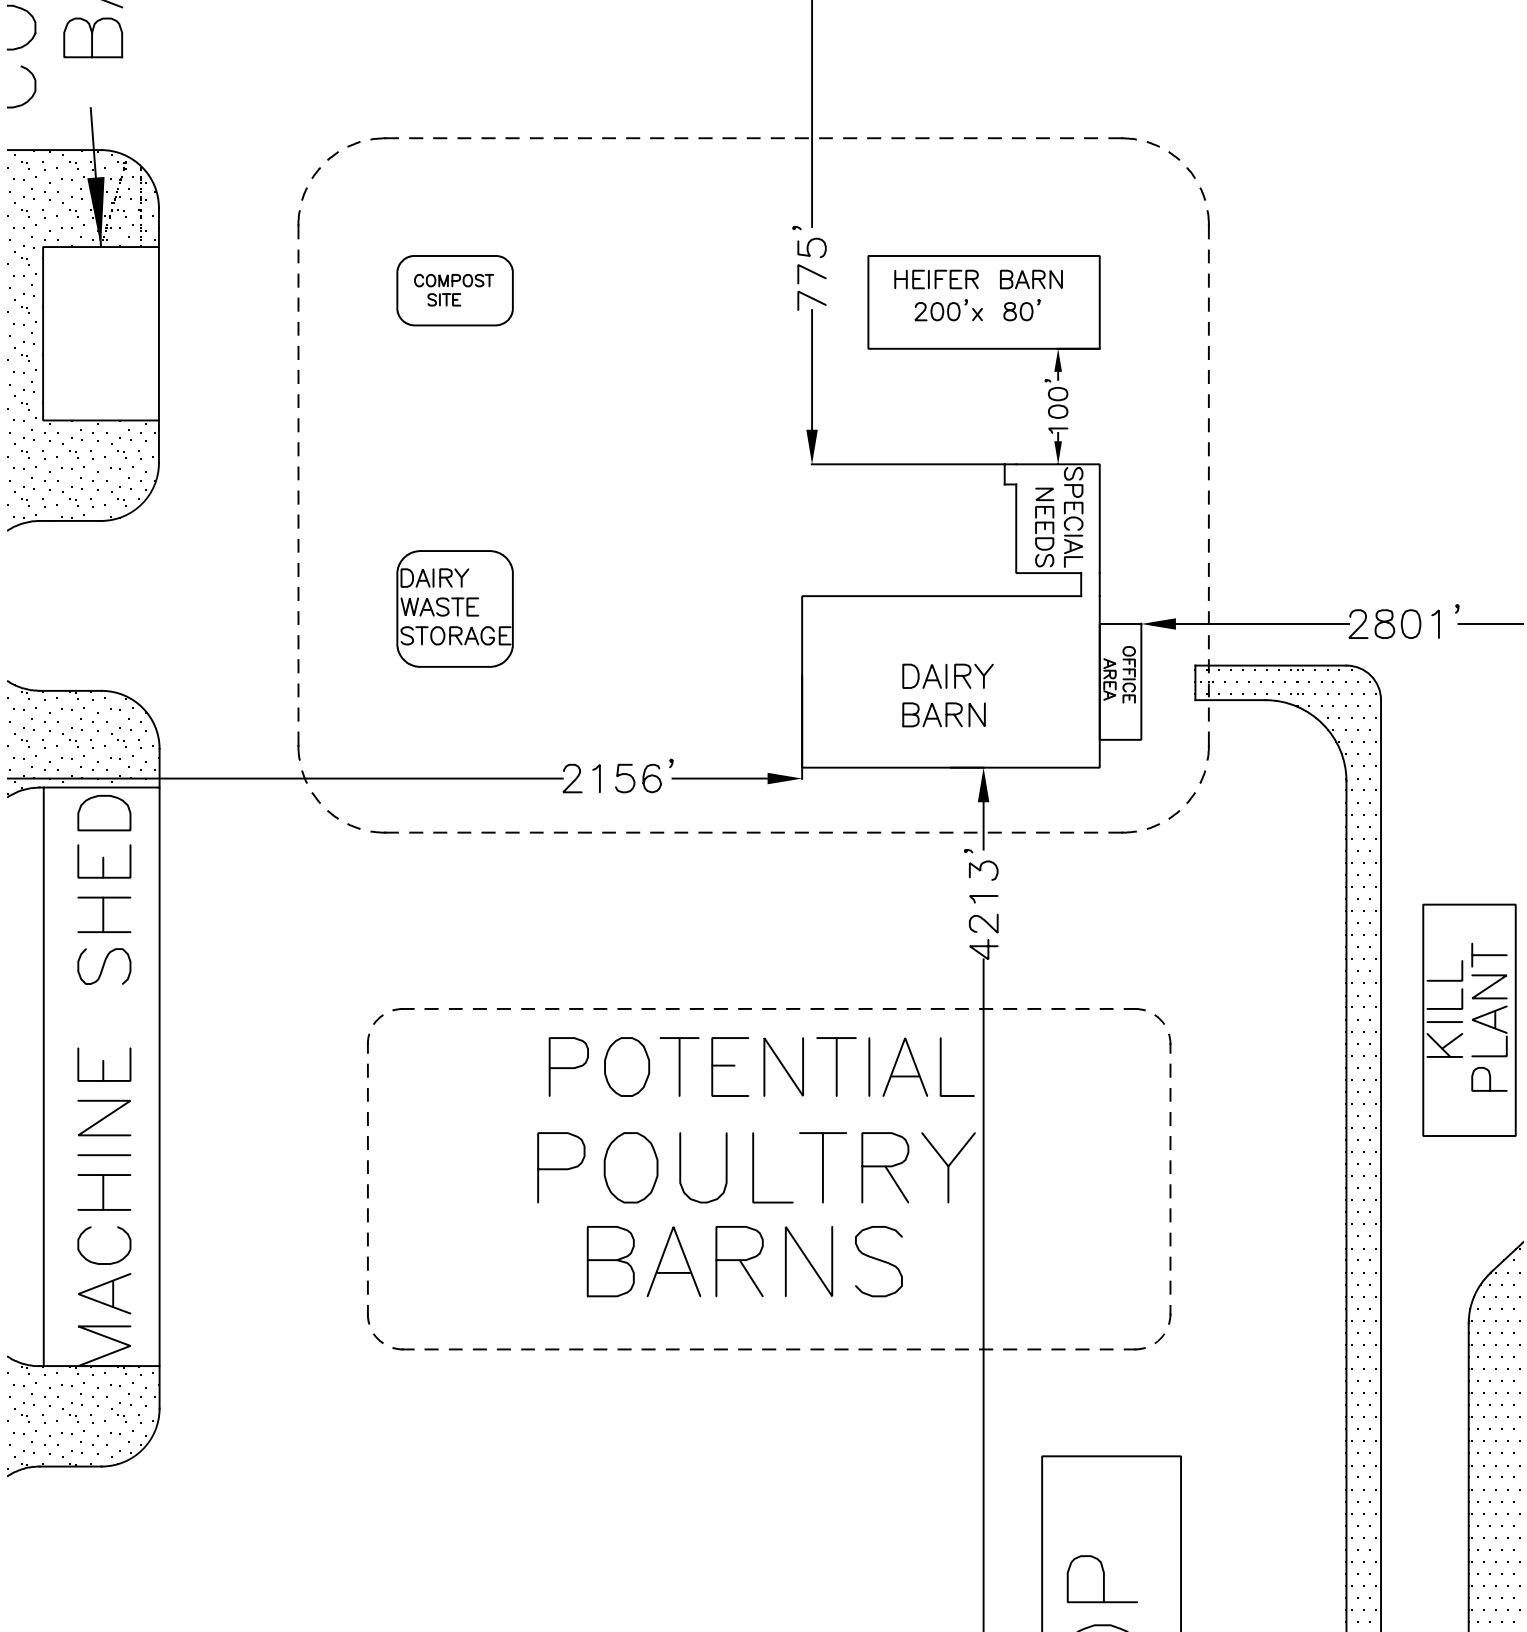

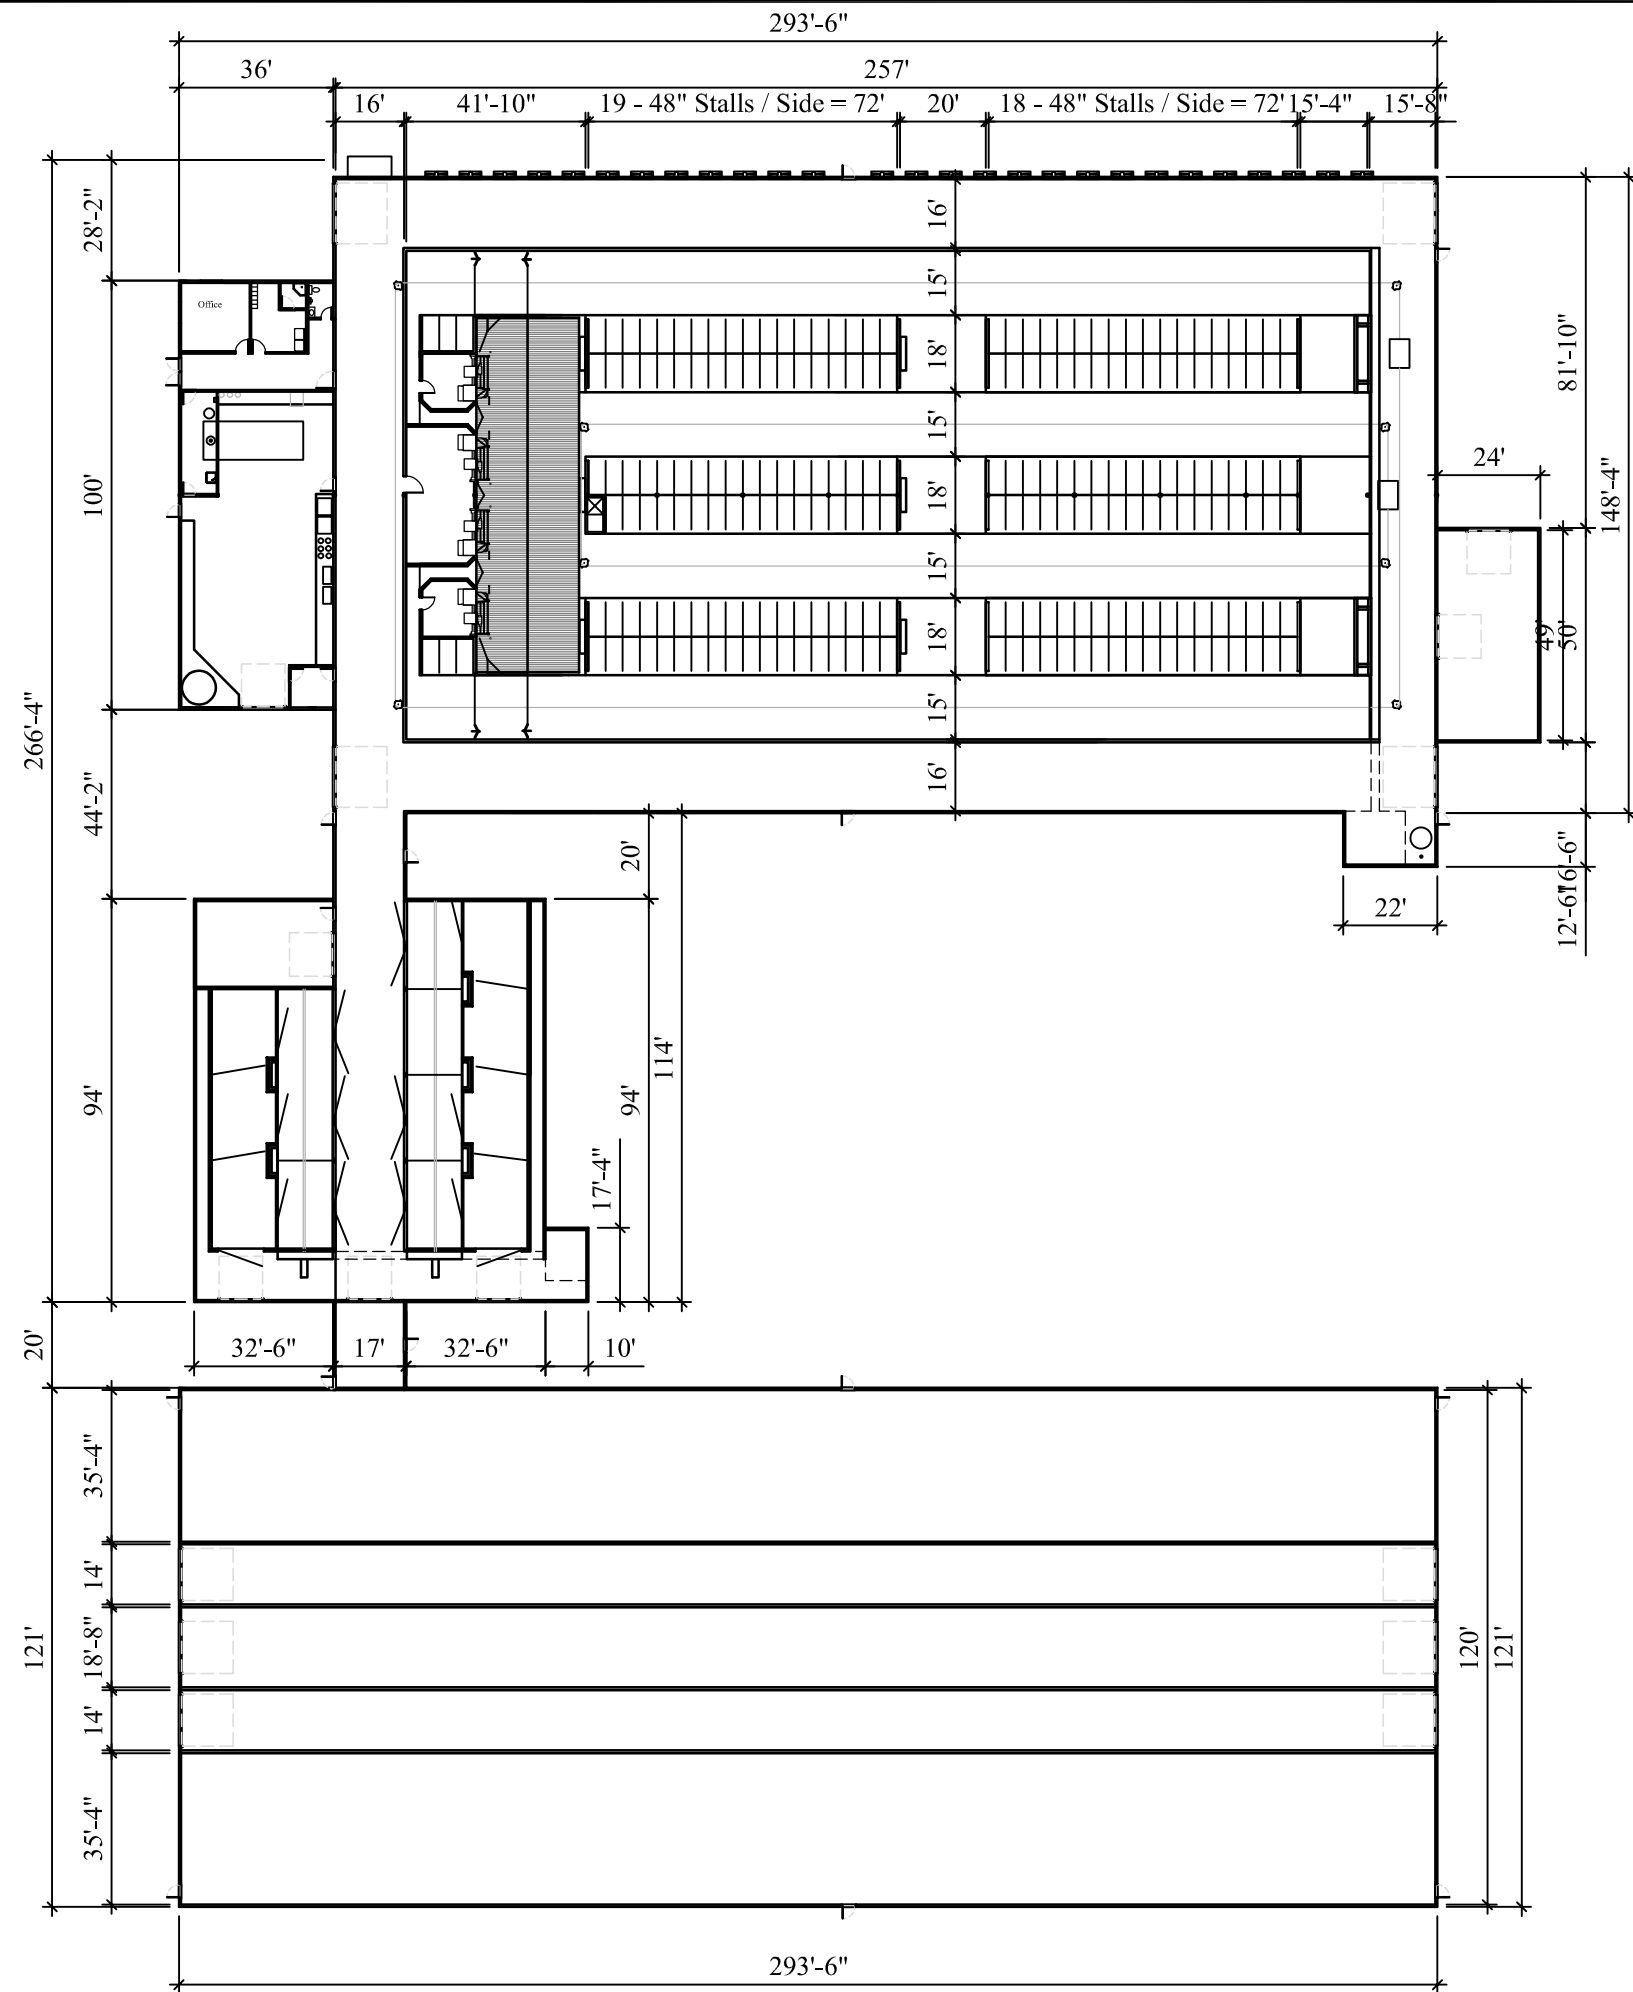

Penfor Construction
 Box 20 Blumenort, Manitoba R0A 0C0
 Phone: (204) 326-6313; Fax: (204) 346-1313

Project Name and Address
Monarch Colony Farms Ltd.
 4 Robot Dairy Barn
 Elie, MB

Drawing Title
Main Floor Plan

Date Aug 23, 2019	Drawn By JW	Sheet B2.1
Scale as noted	Checked By --	