
MUNICIPAL RD 52N

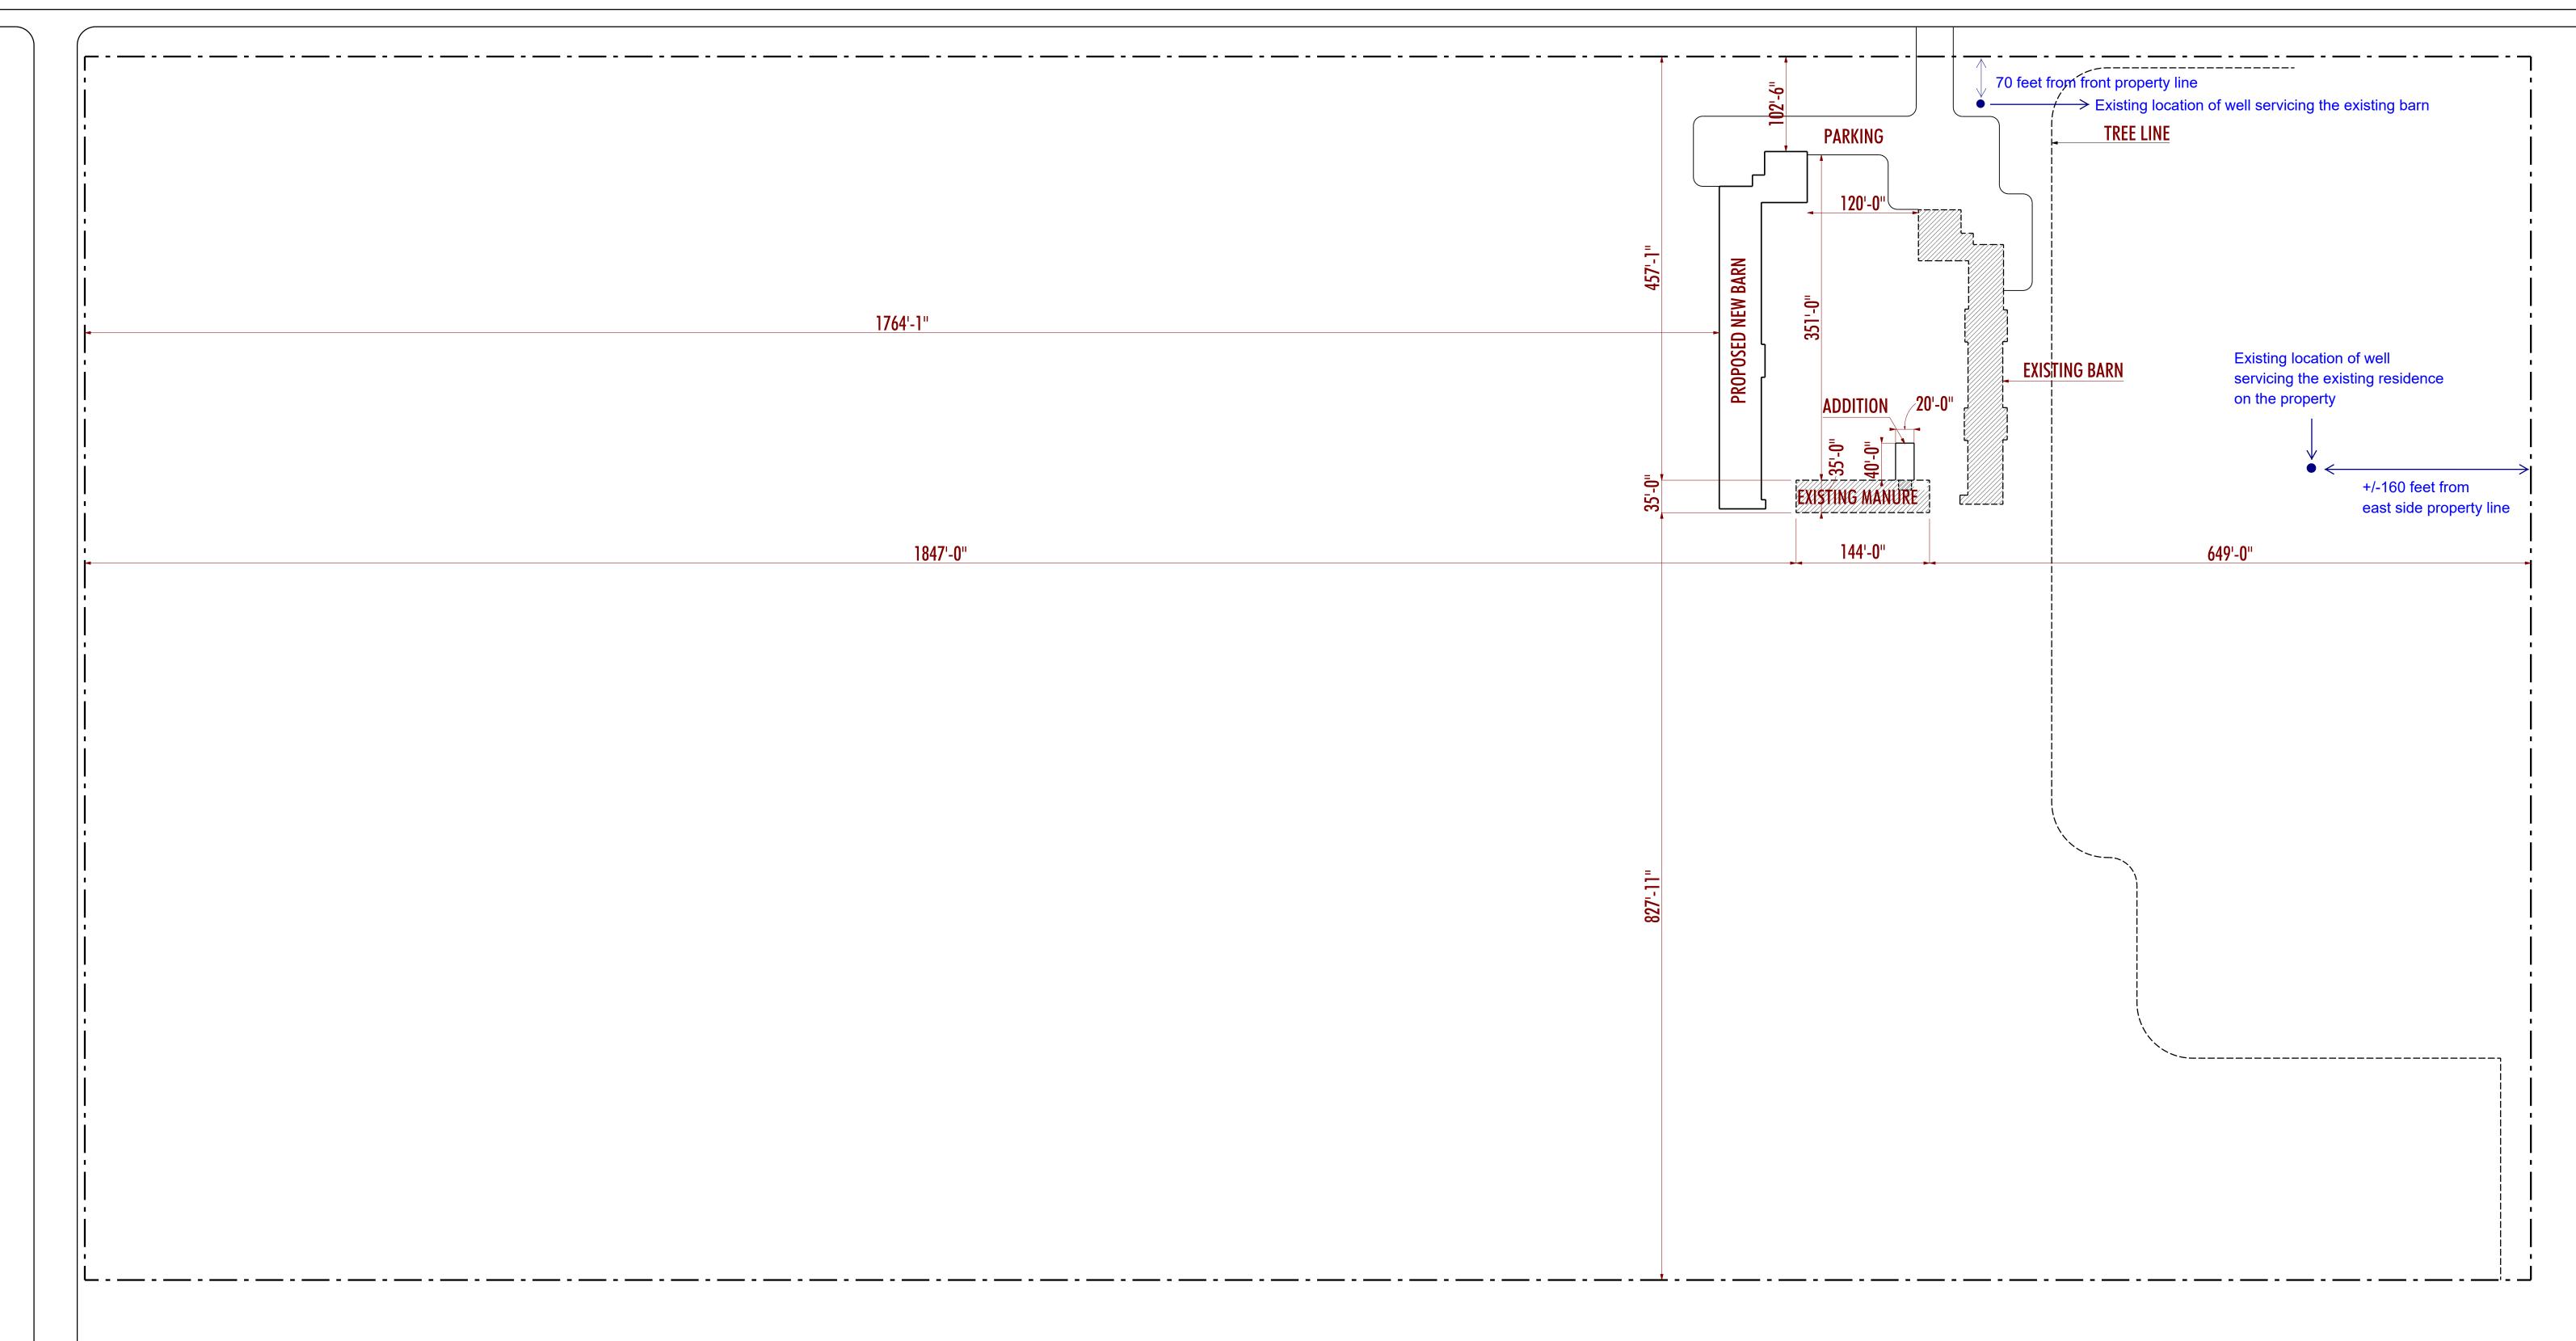

SITE PLAN

Maple Grove Farms Sheet Title		Drawn By	Scale	Sheet Size	Date	Page
94 Penner Dr Blumenort, MB	Site Plan	Byron Wiebe	0.0119" = 1'-0"	Arch D 36"x24"	1/5/2023	1 of 1

