


La Bass Holsteins Project Site Plan

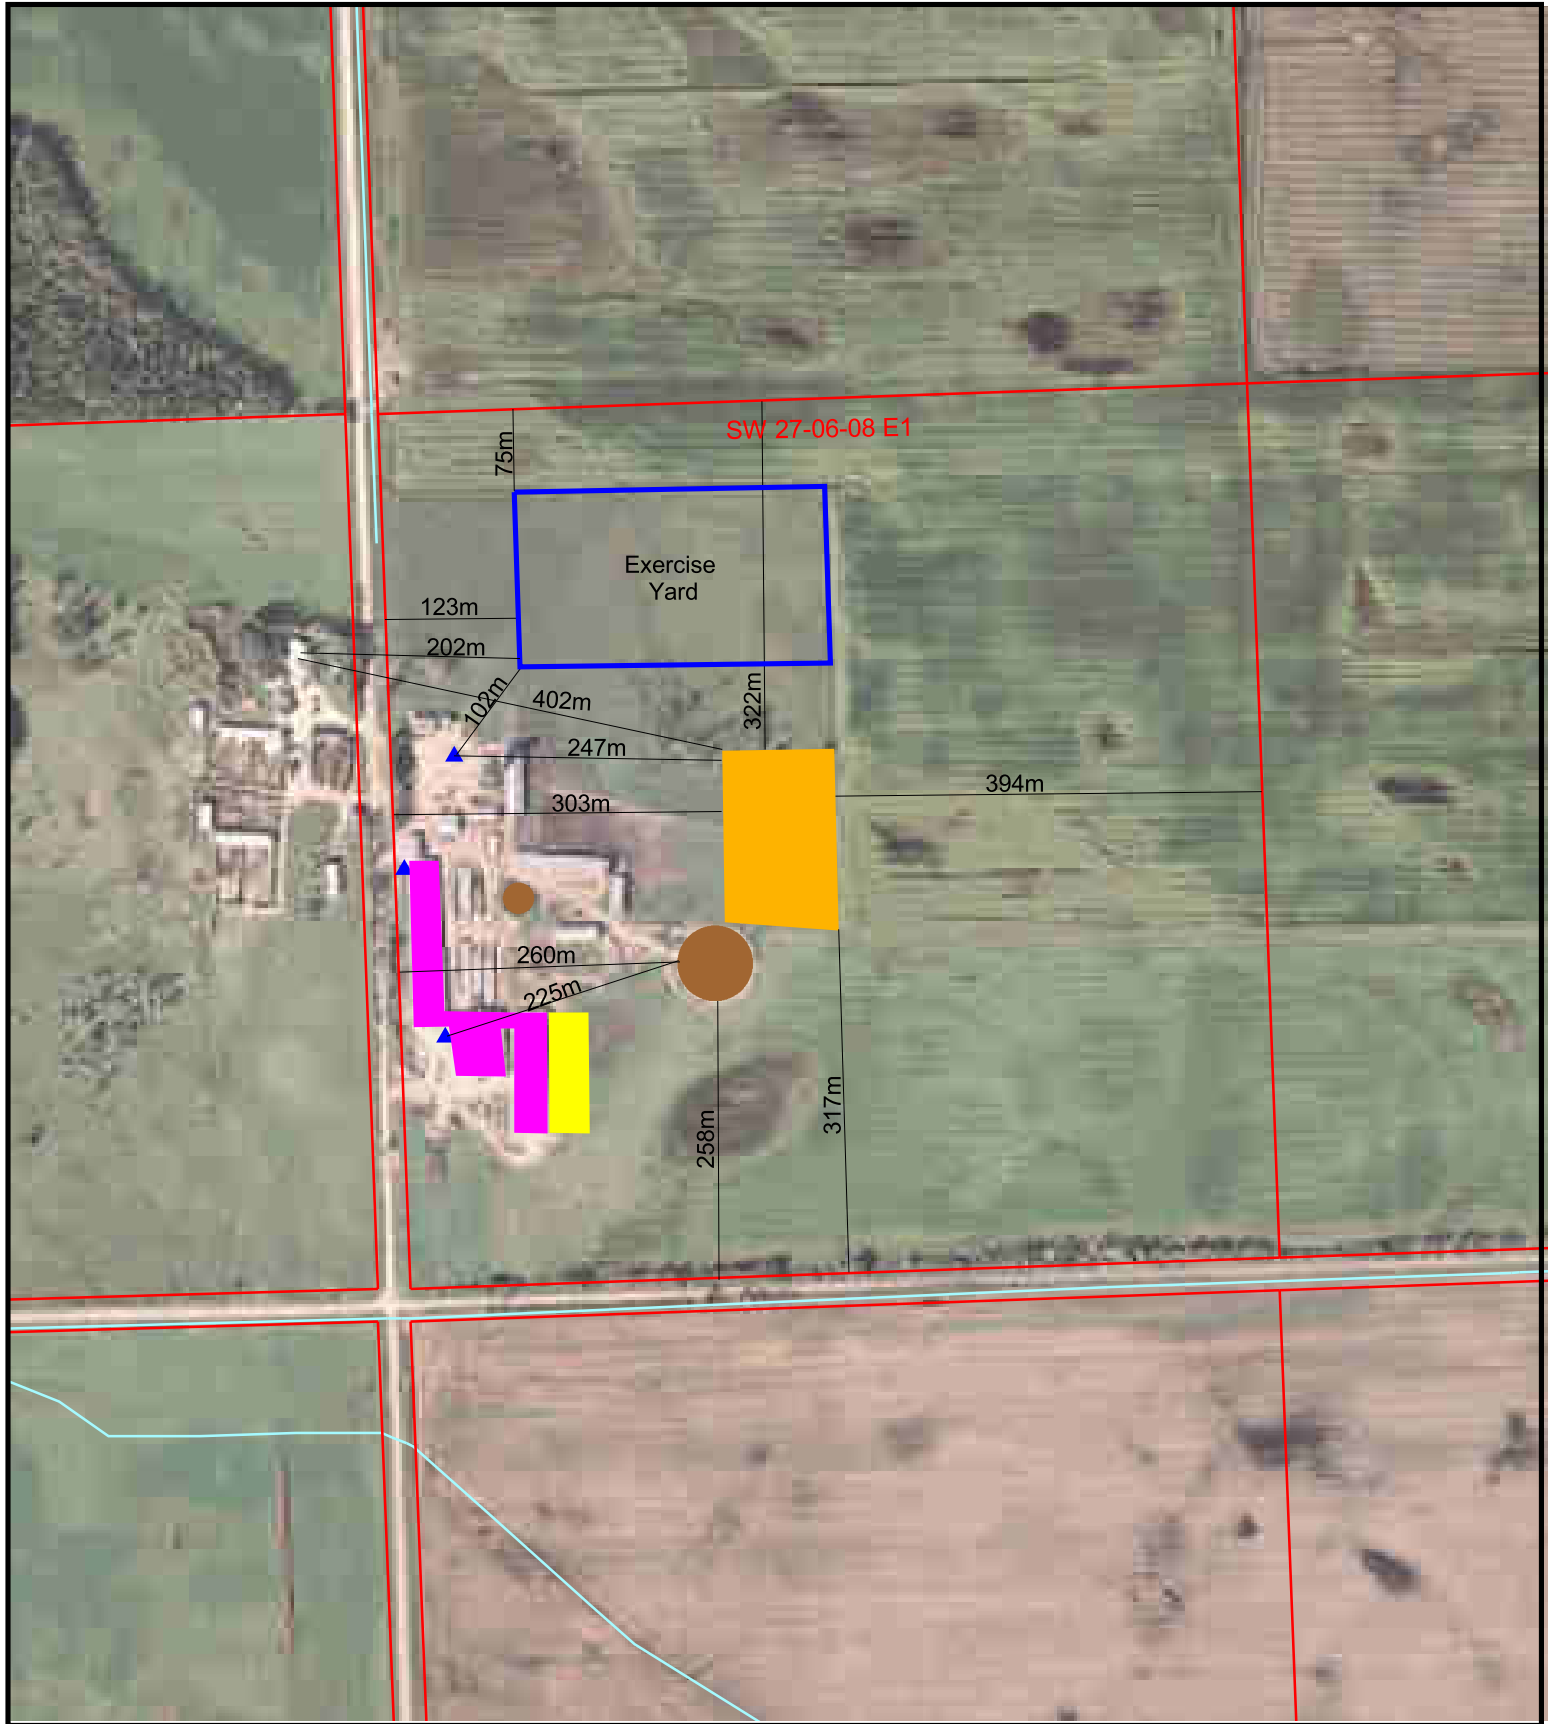

0 0.1 Miles

1:7000

- Barns**
- Existing
 - Proposed
- Manure Storage Facility**
- Existing
 - Proposed
- ▲ Well
 - Drainage

Data Sources:
 Fields drawn by Tone Ag in consultation with landowner, and subject to change.
 Orthophotos are 1:60,000 from Manitoba Land Initiative website
 Highways are from Manitoba Highways and Transportation 1:60,000 map 1994
 Sections are from Manitoba Land Initiative website



2023-12-18



La Bass Holsteins Project Site Plan - Composting Site



0.1 0 0.1 Miles

1:7500

- Fields
- Barns**
- Existing
- Proposed
- Manure Storage Facility**
- Existing
- Proposed
- ▲ Well
- Drainage

Data Sources:
Fields drawn by Tone Ag in consultation with landowner, and subject to change.
Orthophotos are 1:60,000 from Manitoba Land Initiative website
Highways are from Manitoba Highways and Transportation 1:60,000 map 1994
Sections are from Manitoba Land Initiative website



2024-01-26

