
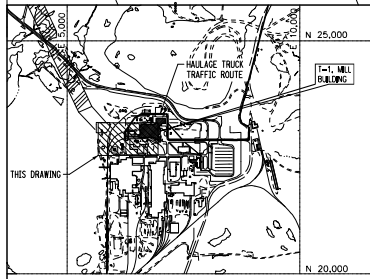


DWG. NO. 45-145-B-14727

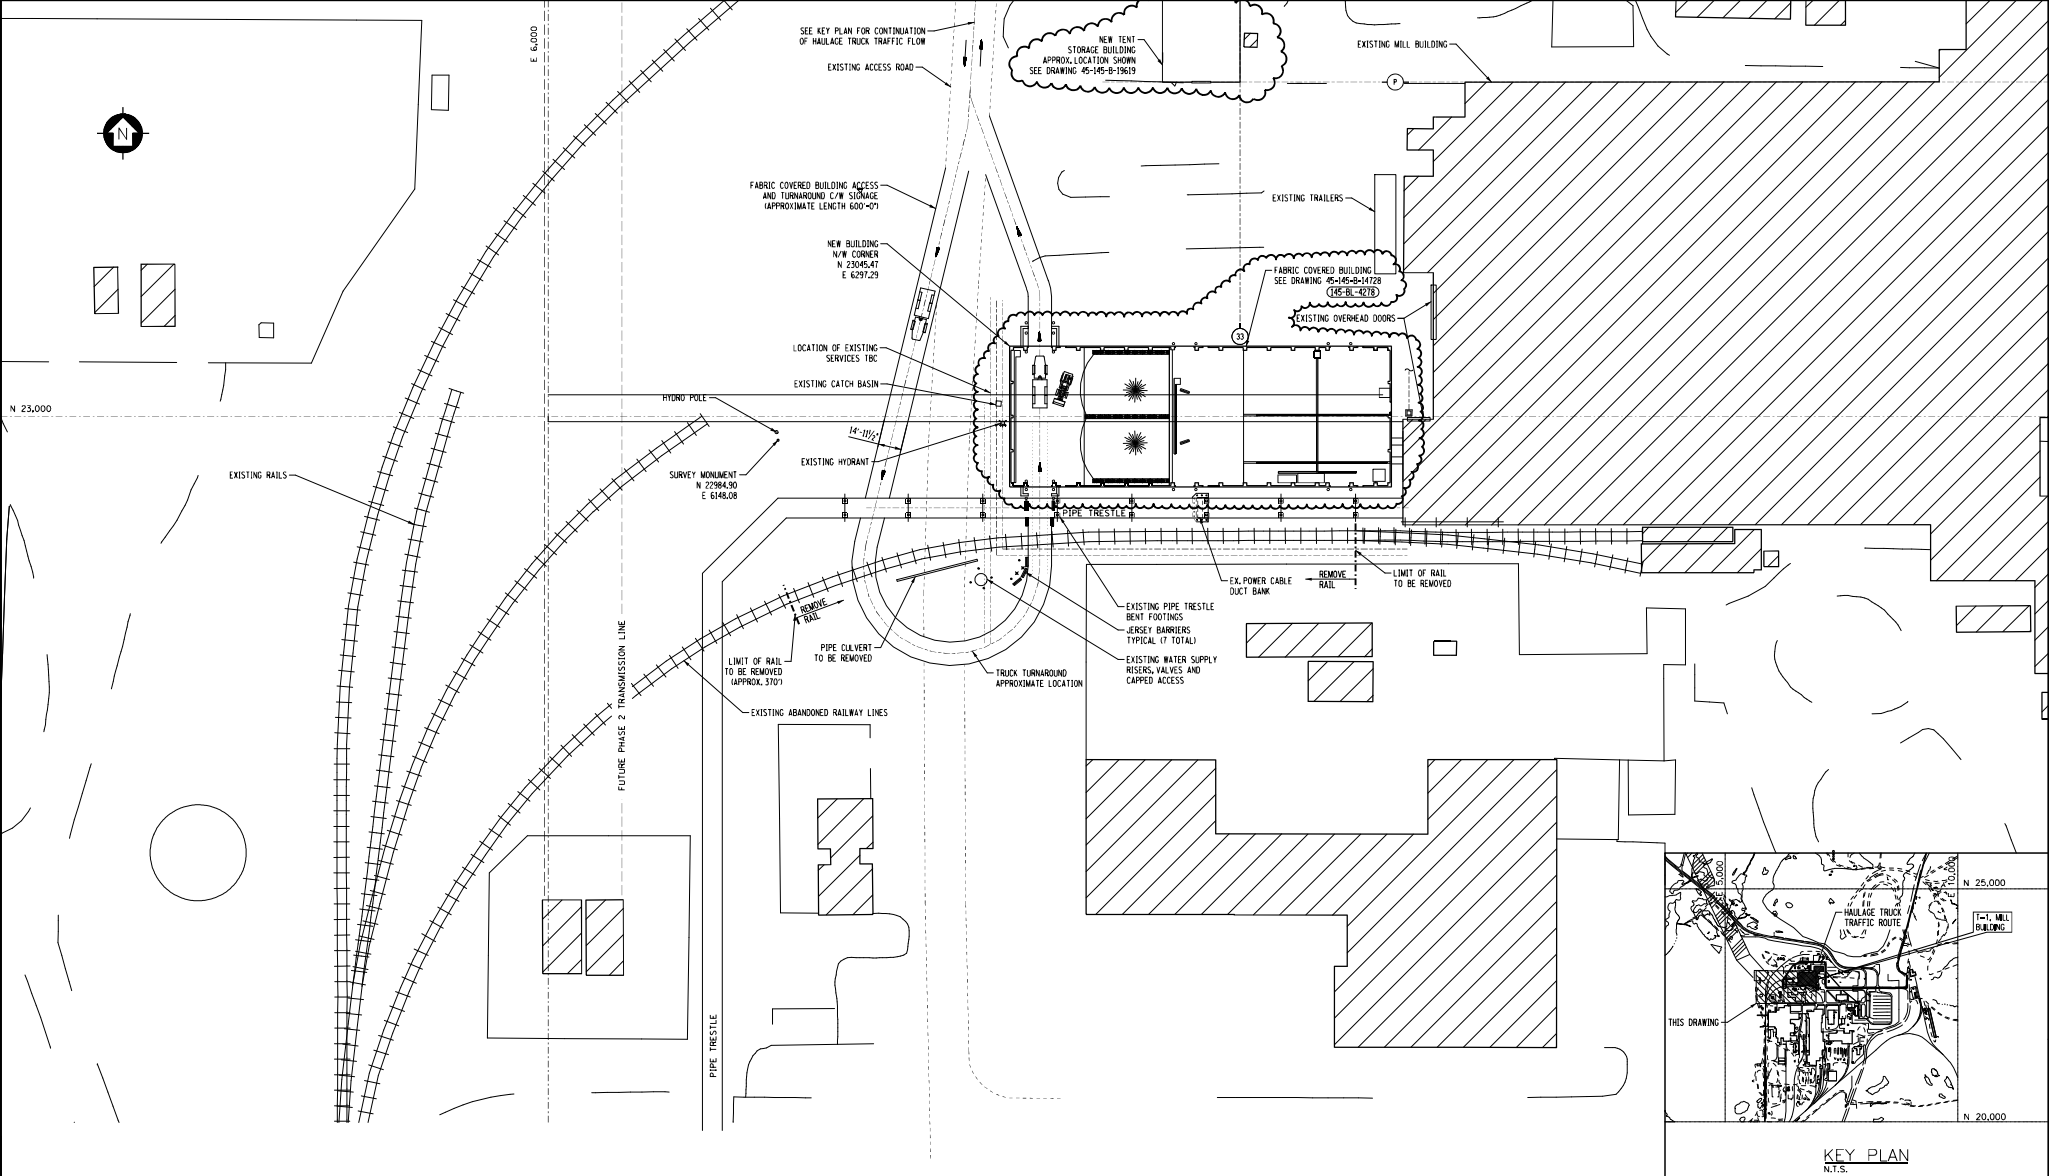

KEY PLAN
N.T.S.

FOR REVIEW

NOT FOR CONSTRUCTION

BB	RE-ISSUED FOR REFERENCE	2023-12-15	RD	YJP	RJV	YJP	ProForma Engineering 1280 Border St. Winnipeg, MB Canada Rev. Date: PROJECT NO. 23-1856 Fax: (204) 414-9108 Phone: (204) 414-9107
C3	ISSUED FOR INFORMATION	2024-11-08	RE	GL	DK	MSF	
C2	ISSUED FOR REVIEW (STORAGE TENT)	2024-07-23	AH	MSF	DK	MSF	
C1	ISSUED FOR REVIEW	2024-07-10	GL	MSF	DK	MSF	
REV	PRELIMINARY REVISION DESCRIPTION	DATE	BY	CHK	APP	REV	

PLANT	THOMPSON MINE	SUB PLANT	T-1 MILL	SCALE	1" = 40'-0"	REV. PROJECT NO.	
AREA	SAND PLANT	CLASSIFICATION	LAYOUT	DRAWING NO.		REV.	
TITLE	TAILINGS DEWATERING SYSTEM GENERAL ARRANGEMENT - OVERALL SITE PLAN			45-145-B-14727		C3	

DWG. NO.	REFERENCE DRAWINGS	REV.	JOB NO.	DESCRIPTION	DATE	DRAWN BY	CHECKED DRAWING	APPROVED DESIGN	REVIEWED DESIGN
45-145-B-13450	TAILINGS DEWATERING - OVERALL SITE - TRAFFIC PLAN								



Legal Disclaimer: Engineering design and specifications are only approved for use with Vale Canada Limited or its successor or assignee. Any use of a third party makes of this document or drawing, or any reliance suffered by any third party as a result of decisions made or actions based on this document or drawing beyond those specified herein.


ProForma Engineering
1260 Border St.
Winnipeg, MB Canada
R3H 0M6
PROJECT NO. 23-J1856

Fax: (204) 414-9100
Phone: (204) 414-9100


PLANT THOMPSON MINE	SUB PLANT T1-MILL	SCALE 3/32" = 1'-0"	REV. 1 PROJECT NO. ER18937-01
AREA TAILINGS DEWATERING	CLASSIFICATION LAYOUT	DRAWING NO.	REV.
TITLE TAILINGS DEWATERING SYSTEM & FACILITY GENERAL ARRANGEMENT - PLAN (IN PROGRESS)		45-145-B-14728	1




VALE
MANITOBA OPERATIONS

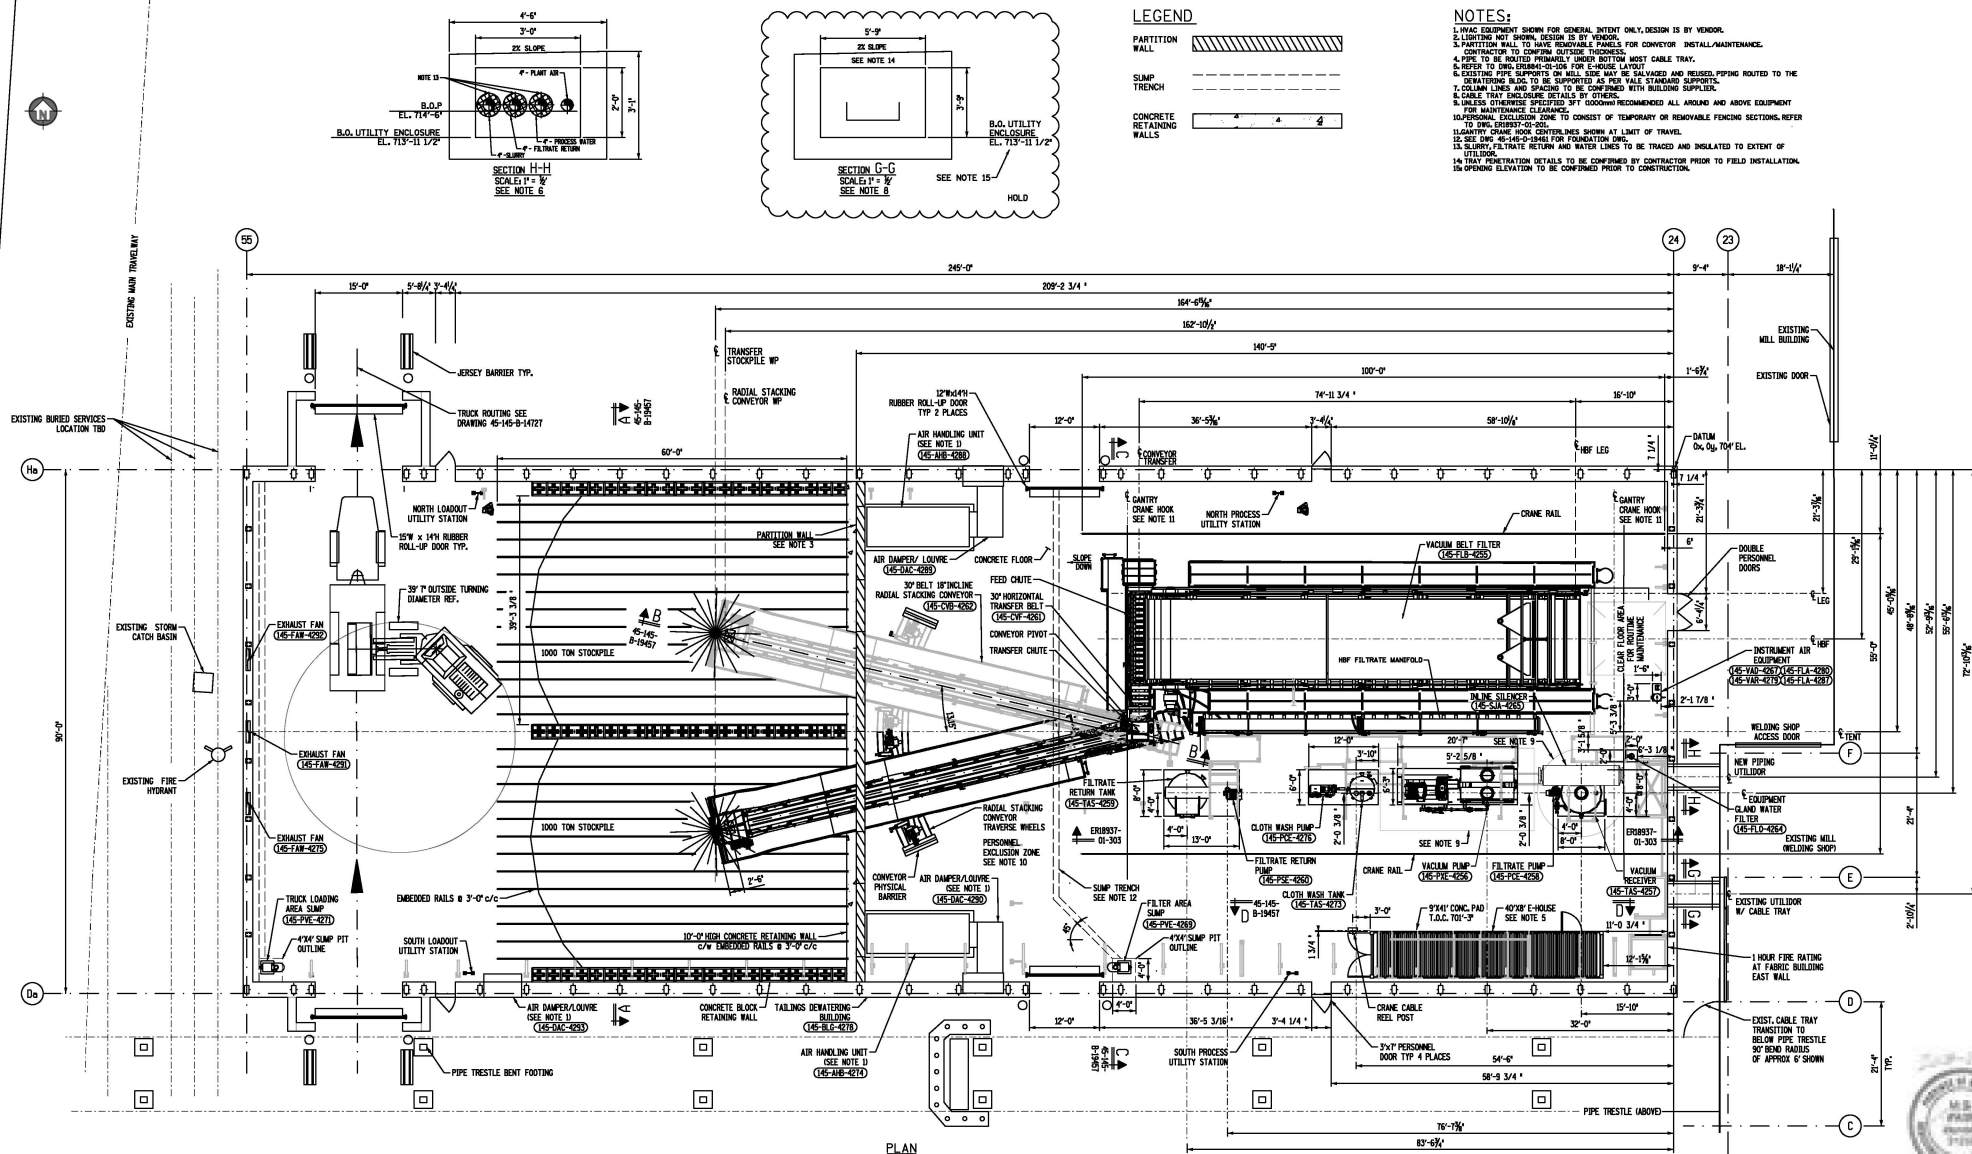[illegible]


- NOTES:
1. SEE DWG 45-145-B-14728, DETAIL H FOR CABLE TRAY DETAILS.
 2. SEE DWG 45-145-B-14728, DETAIL G FOR PIPING SECTION DETAIL.
 3. CABLE TRAY HIDDEN FOR CLARITY.
 4. DUCTING INSTALLED BY BUILDING SUPPLIER AND SHOWN FOR REFERENCE ONLY.
 5. HVAC EQUIPMENT SHOWN FOR GENERAL INTENT ONLY, DESIGN IS BY VENDOR.

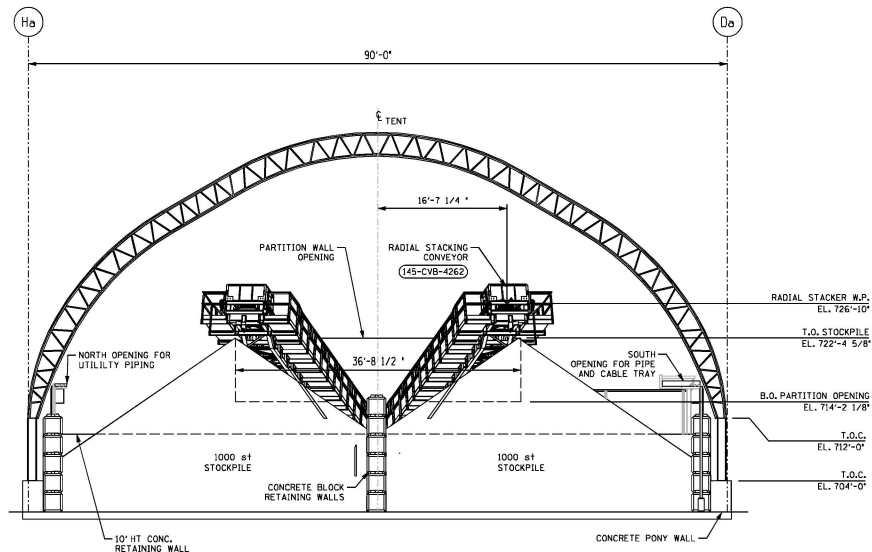


SECTION A-A
45-145-B-14728 - FACING EAST

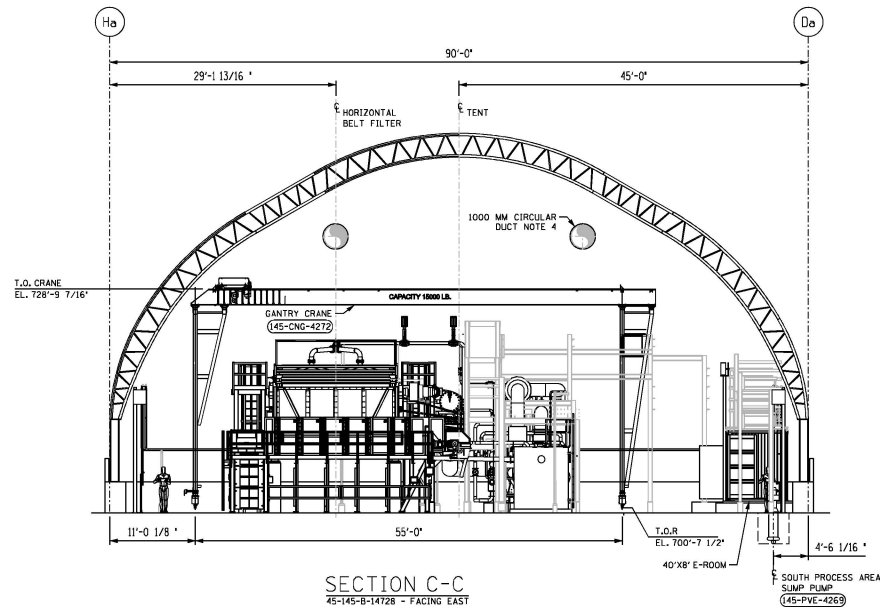

SECTION C-C
45-145-B-14728 - FACING EAST

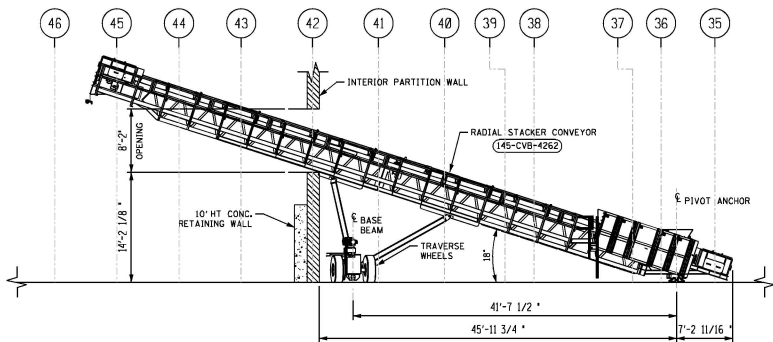

SECTION B-B
45-145-B-14728 - FACING NORTH

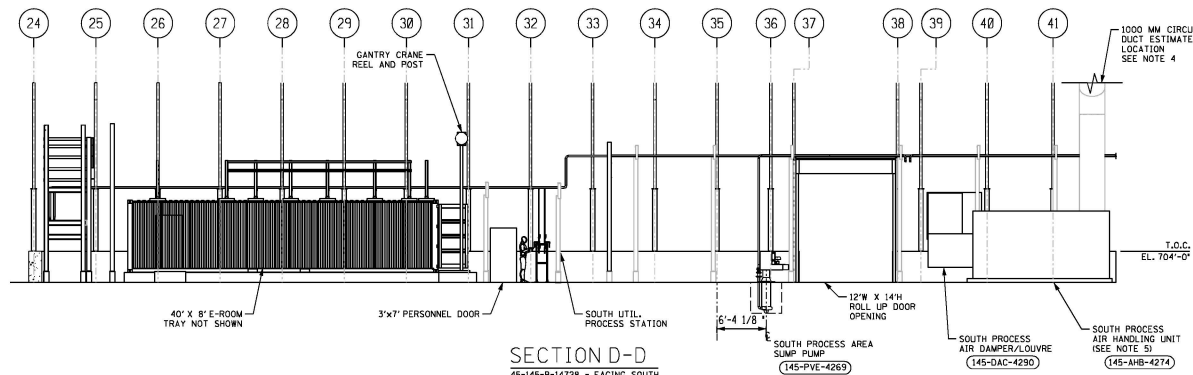

SECTION D-D
45-145-B-14728 - FACING SOUTH

DWG NO.	REFERENCE DRAWINGS	REV.	JOB NO.	DESCRIPTION	DATE	DRAWN BY	CHECKED DRAWING	APPROVED DESIGN	REVIEWED DESIGN
45-145-B-14728	DEWATERING FACILITY - GENERAL ARRANGEMENT - PLAN	1	18937-01	ISSUED FOR CONSTRUCTION	2024-11-08	R.ESPERANZATE	G.L.T.	M.FAIR	D.KROKOSZ
45-145-D-19461	CONCRETE FORMING PLAN								

 VALE MANITOBA OPERATIONS	PLANT THOMPSON MINE	SUB PLANT T-1 MILL	SCALE 1/8" = 1'-0"	REV.1 PROJECT NO. 18937-01
	AREA TAILINGS DEWATERING	CLASSIFICATION SECTIONS	DRAWING NO. 45-145-B-19457	REV. 1
TAILINGS DEWATERING SYSTEM & FACILITY GENERAL ARRANGEMENT - SECTIONS		PROJECT NO. 23-J1856 Fax: (204) 414-9108 Phone: (204) 414-9107		