


Eaglebrook Farms Project Site Plan

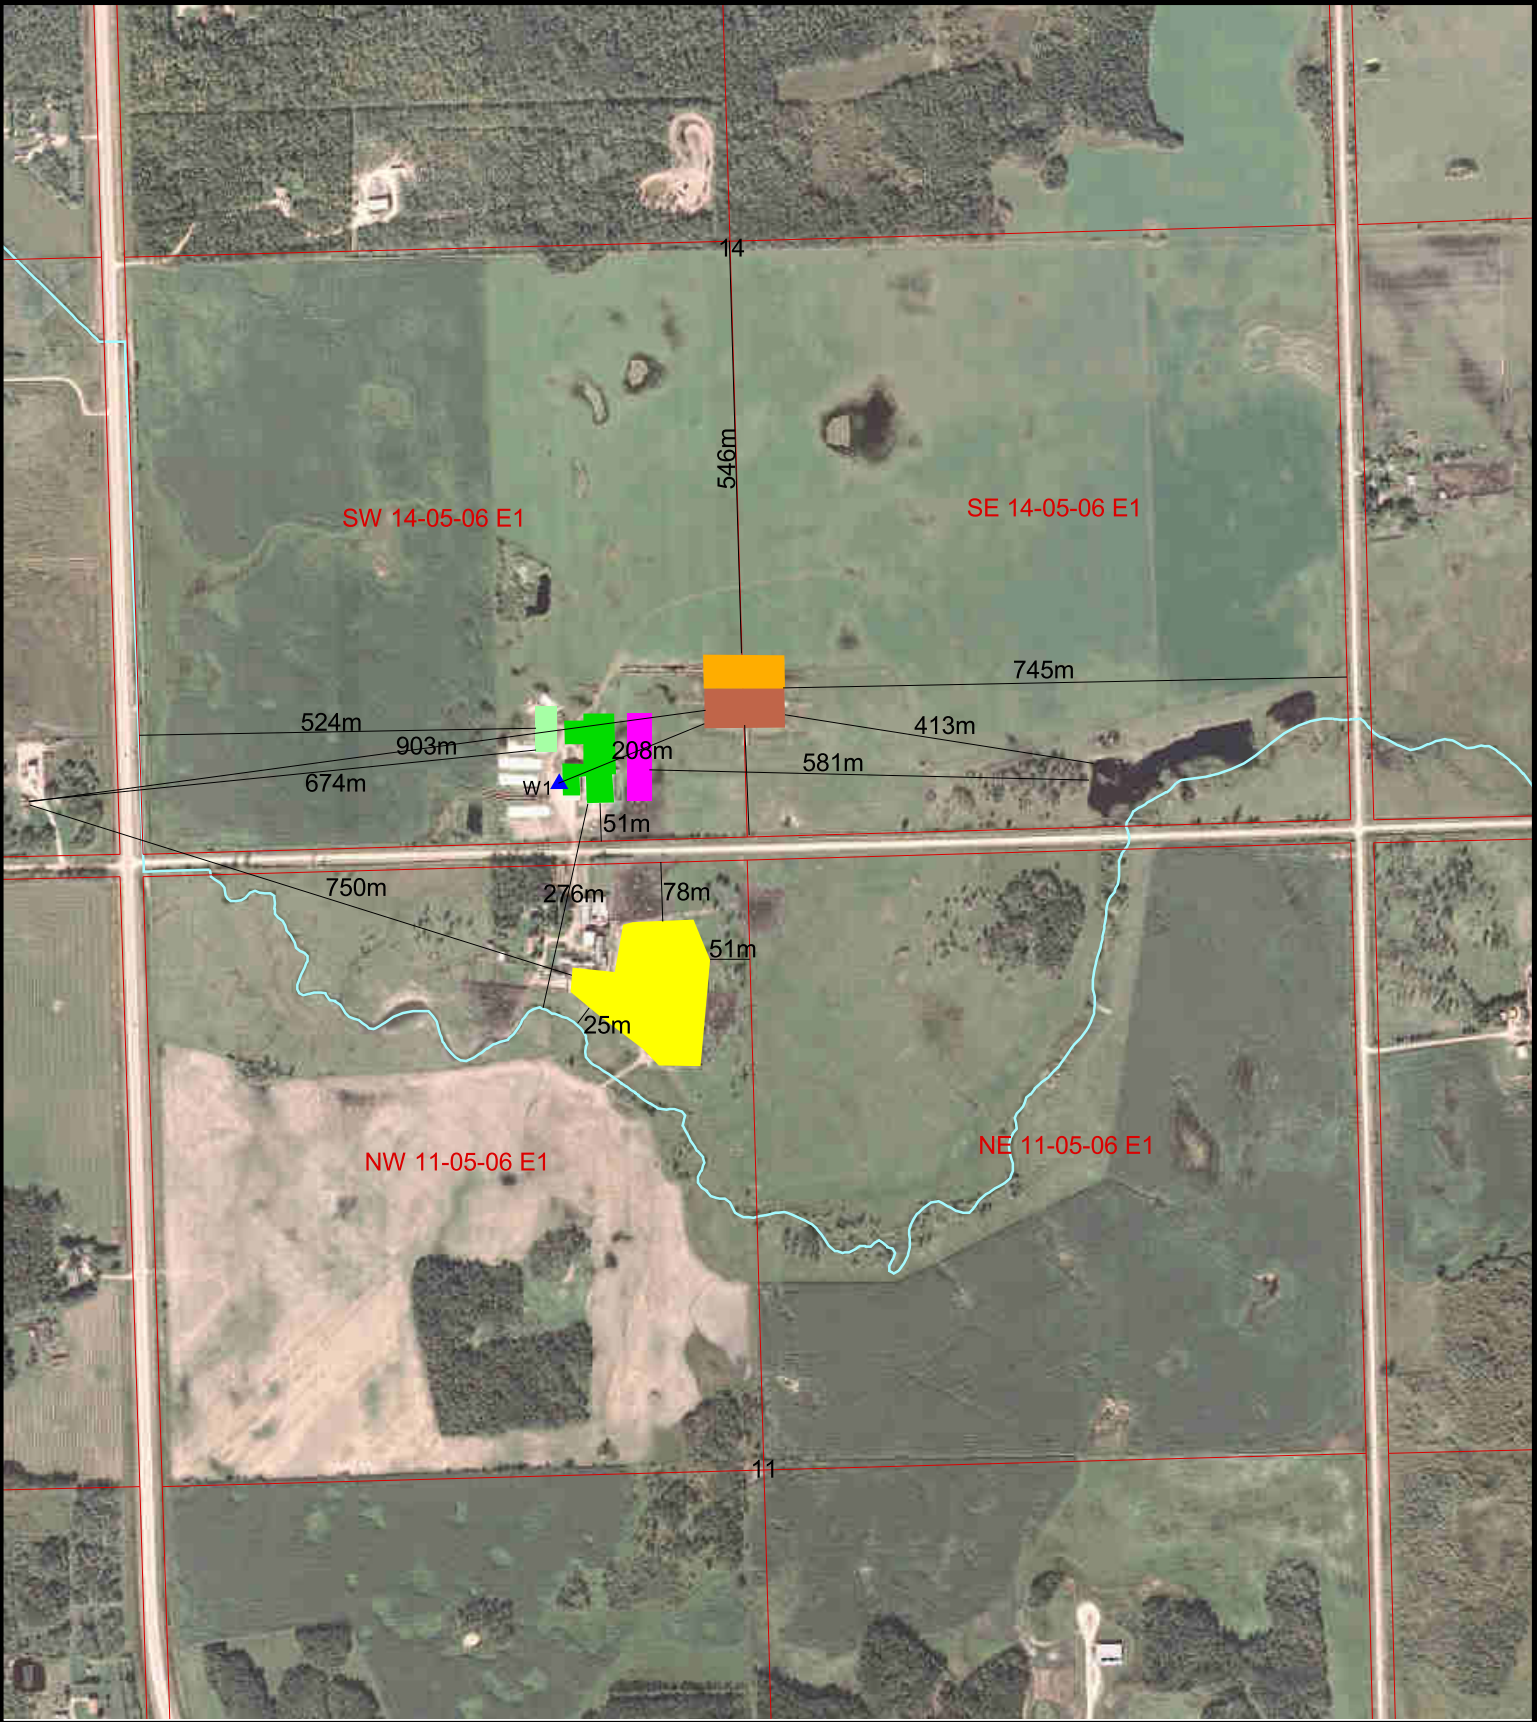

0 0.1 Miles
1:10000

- ▲ Wells
- Confined Livestock Areas
- Barn
- Dry Lot
- Nursery
- Proposed Barn
- Lagoon
- Existing EMS
- Proposed Cell
- Drainage

Data Sources:
Fields drawn by Tone Ag in consultation with landowner, and subject to change.
Orthophotos are 1:60,000 from Manitoba Land Initiative website
Highways are from Manitoba Highways and Transportation 1:60,000 map 1994
Sections are from Manitoba Land Initiative website



2025-04-03

