


Fehr Farm Project Site Plan

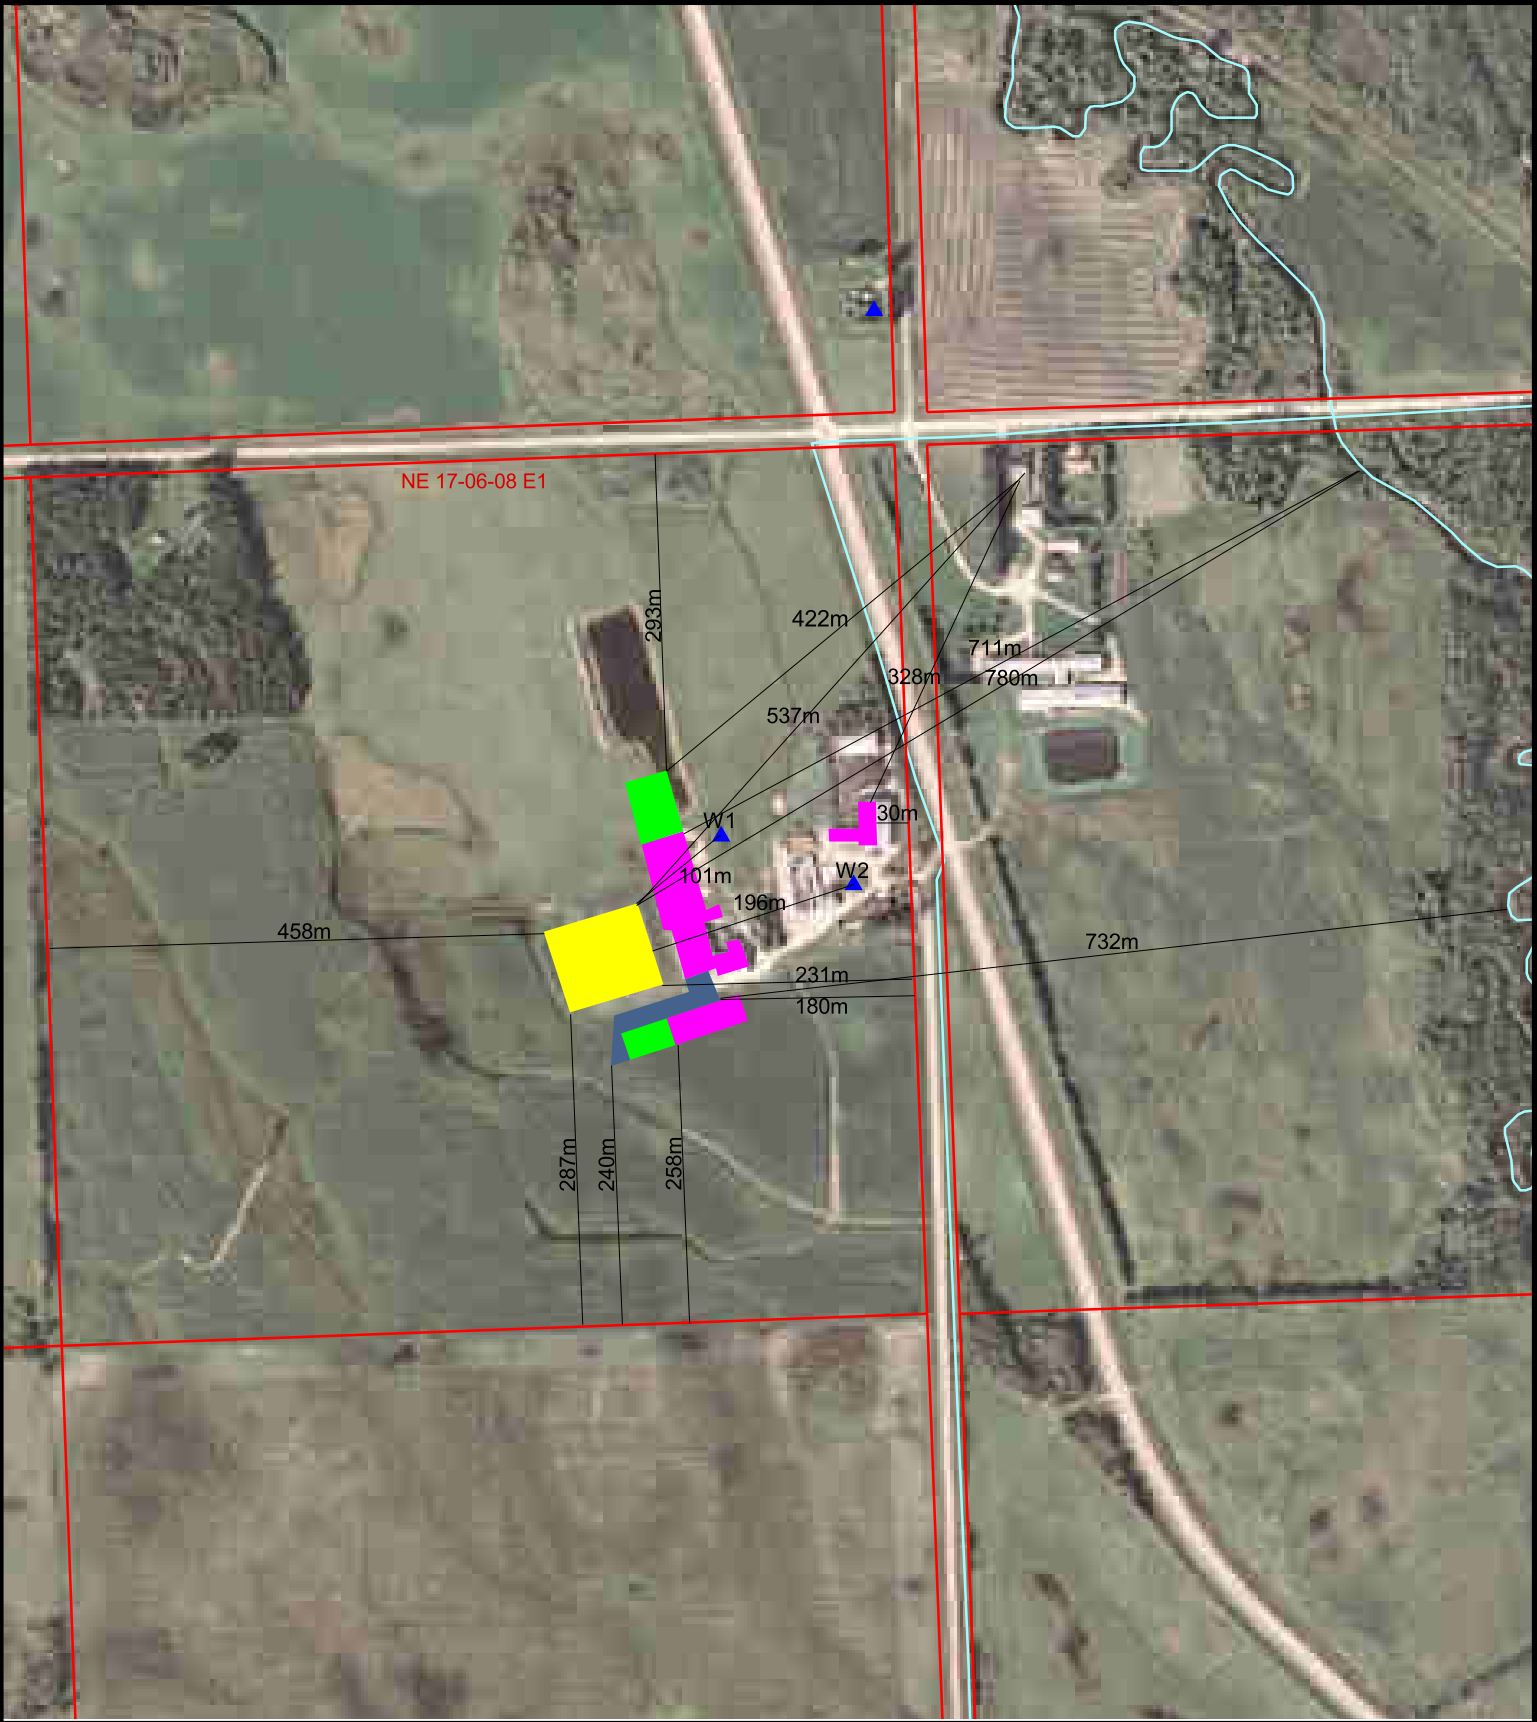

0 0.1 Miles

1:7000

- ▲ Wells
- Barns
- Existing Barns
- Proposed Exercise Yards
- Proposed Barns
- Lagoon
- Drainage

Data Sources:
Fields drawn by Tone Ag in consultation with landowner, and subject to change.
Orthophotos are 1:60,000 from Manitoba Land Initiative website
Highways are from Manitoba Highways and Transportation 1:60,000 map 1994
Sections are from Manitoba Land Initiative website



2025-04-25



Fehr Farm

Project Site Plan - Composting Site



0 0.1 Miles

1:5000

- Spread Fields
- Wells
- Barns
- Existing
- Proposed
- Lagoon
- Drainage

Data Sources:
Fields drawn by Tone Ag in consultation with
landowner, and subject to change.
Orthophotos are 1:60,000 from Manitoba Land Initiative website
Highways are from Manitoba Highways and
Transportation 1:60,000 map 1994
Sections are from Manitoba Land Initiative website



2025-03-14

