


LINED TOTAL AREA FIELD-STONE

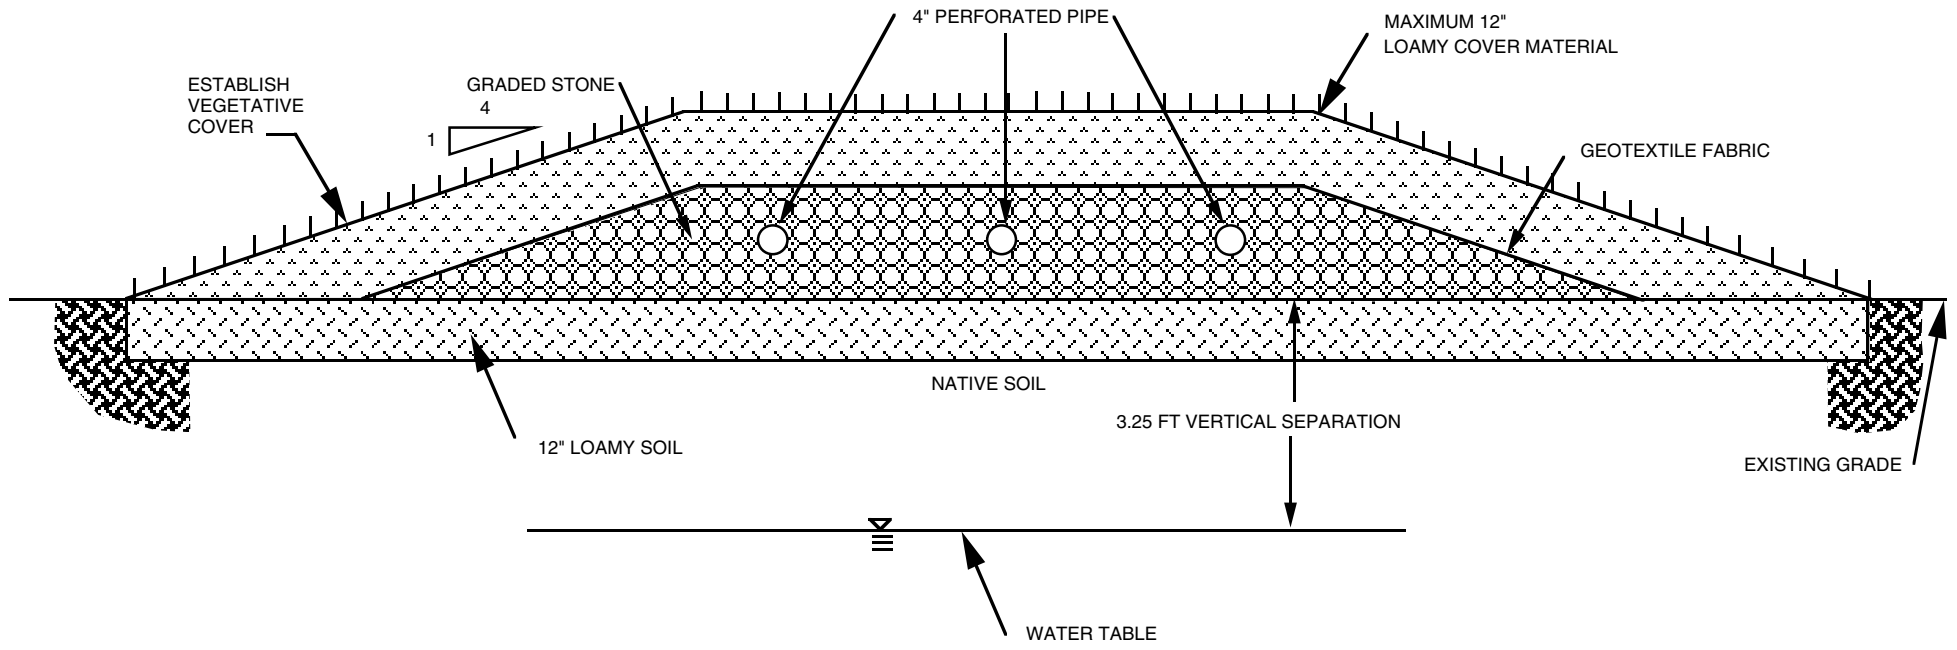

NOTE: INTENDED FOR 85-100% SAND

*FOR ILLUSTRATIVE PURPOSE ONLY, NOT TO SCALE

NOTE: ALL SEPTIC FIELDS MUST BE BERMED WITH SUITABLE MATERIAL.