


LINED TOTAL AREA FIELD-CHAMBERS

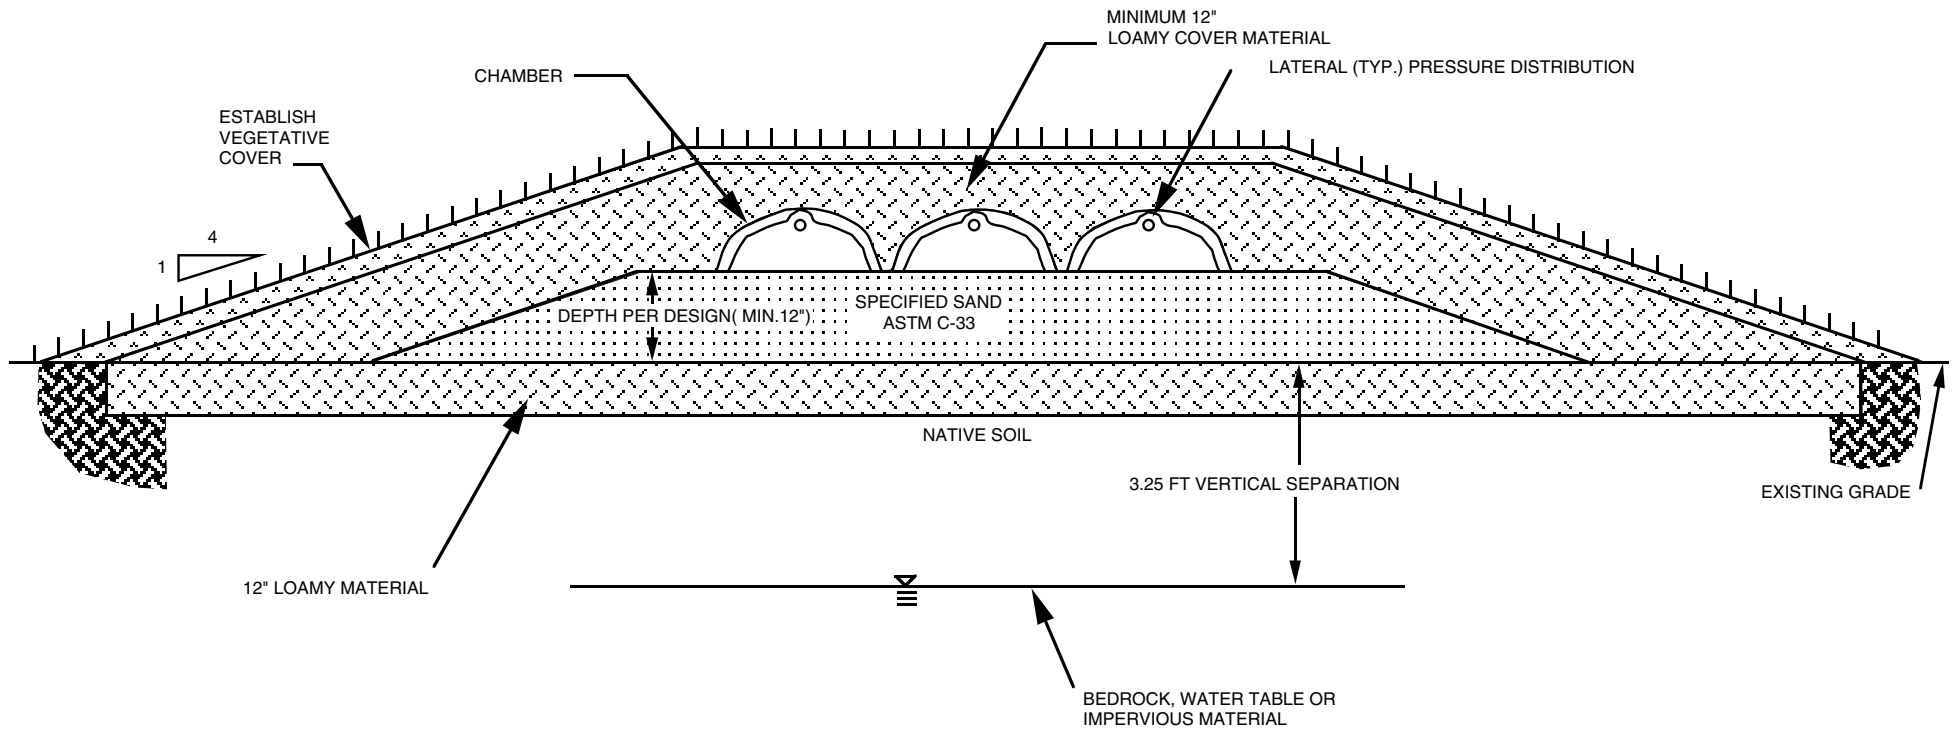

NOTE: INTENDED FOR 85%-100% SAND

*FOR ILLUSTRATIVE PURPOSE ONLY, NOT TO SCALE

NOTE: ALL SEPTIC FIELDS MUST BE BERMED WITH SUITABLE MATERIAL.