


EQUIPMENT LEGEND	TAG
1 400 BBL TANK AND CONTAINMENT	
2 SATELLITE BUILDING	
3 ELECTRICAL PANEL	
4 (12B-22)10B-21-1-27HZ (7978) WELL	
5 (12B-22)10C-21-1-27HZ (8744) WELL	
6 (12C-22)10C-21-1-27HZ (8745) WELL	

LEGEND:	
	EQUIPMENT
	BELOW GROUND PIPE
	BELOW GROUND ELECTRICAL
	ABANDONNED BELOW GROUND PIPE
	TUNDRA ROW
	TUNDRA LEASES & ROADS
	ABOVE GROUND PIPE

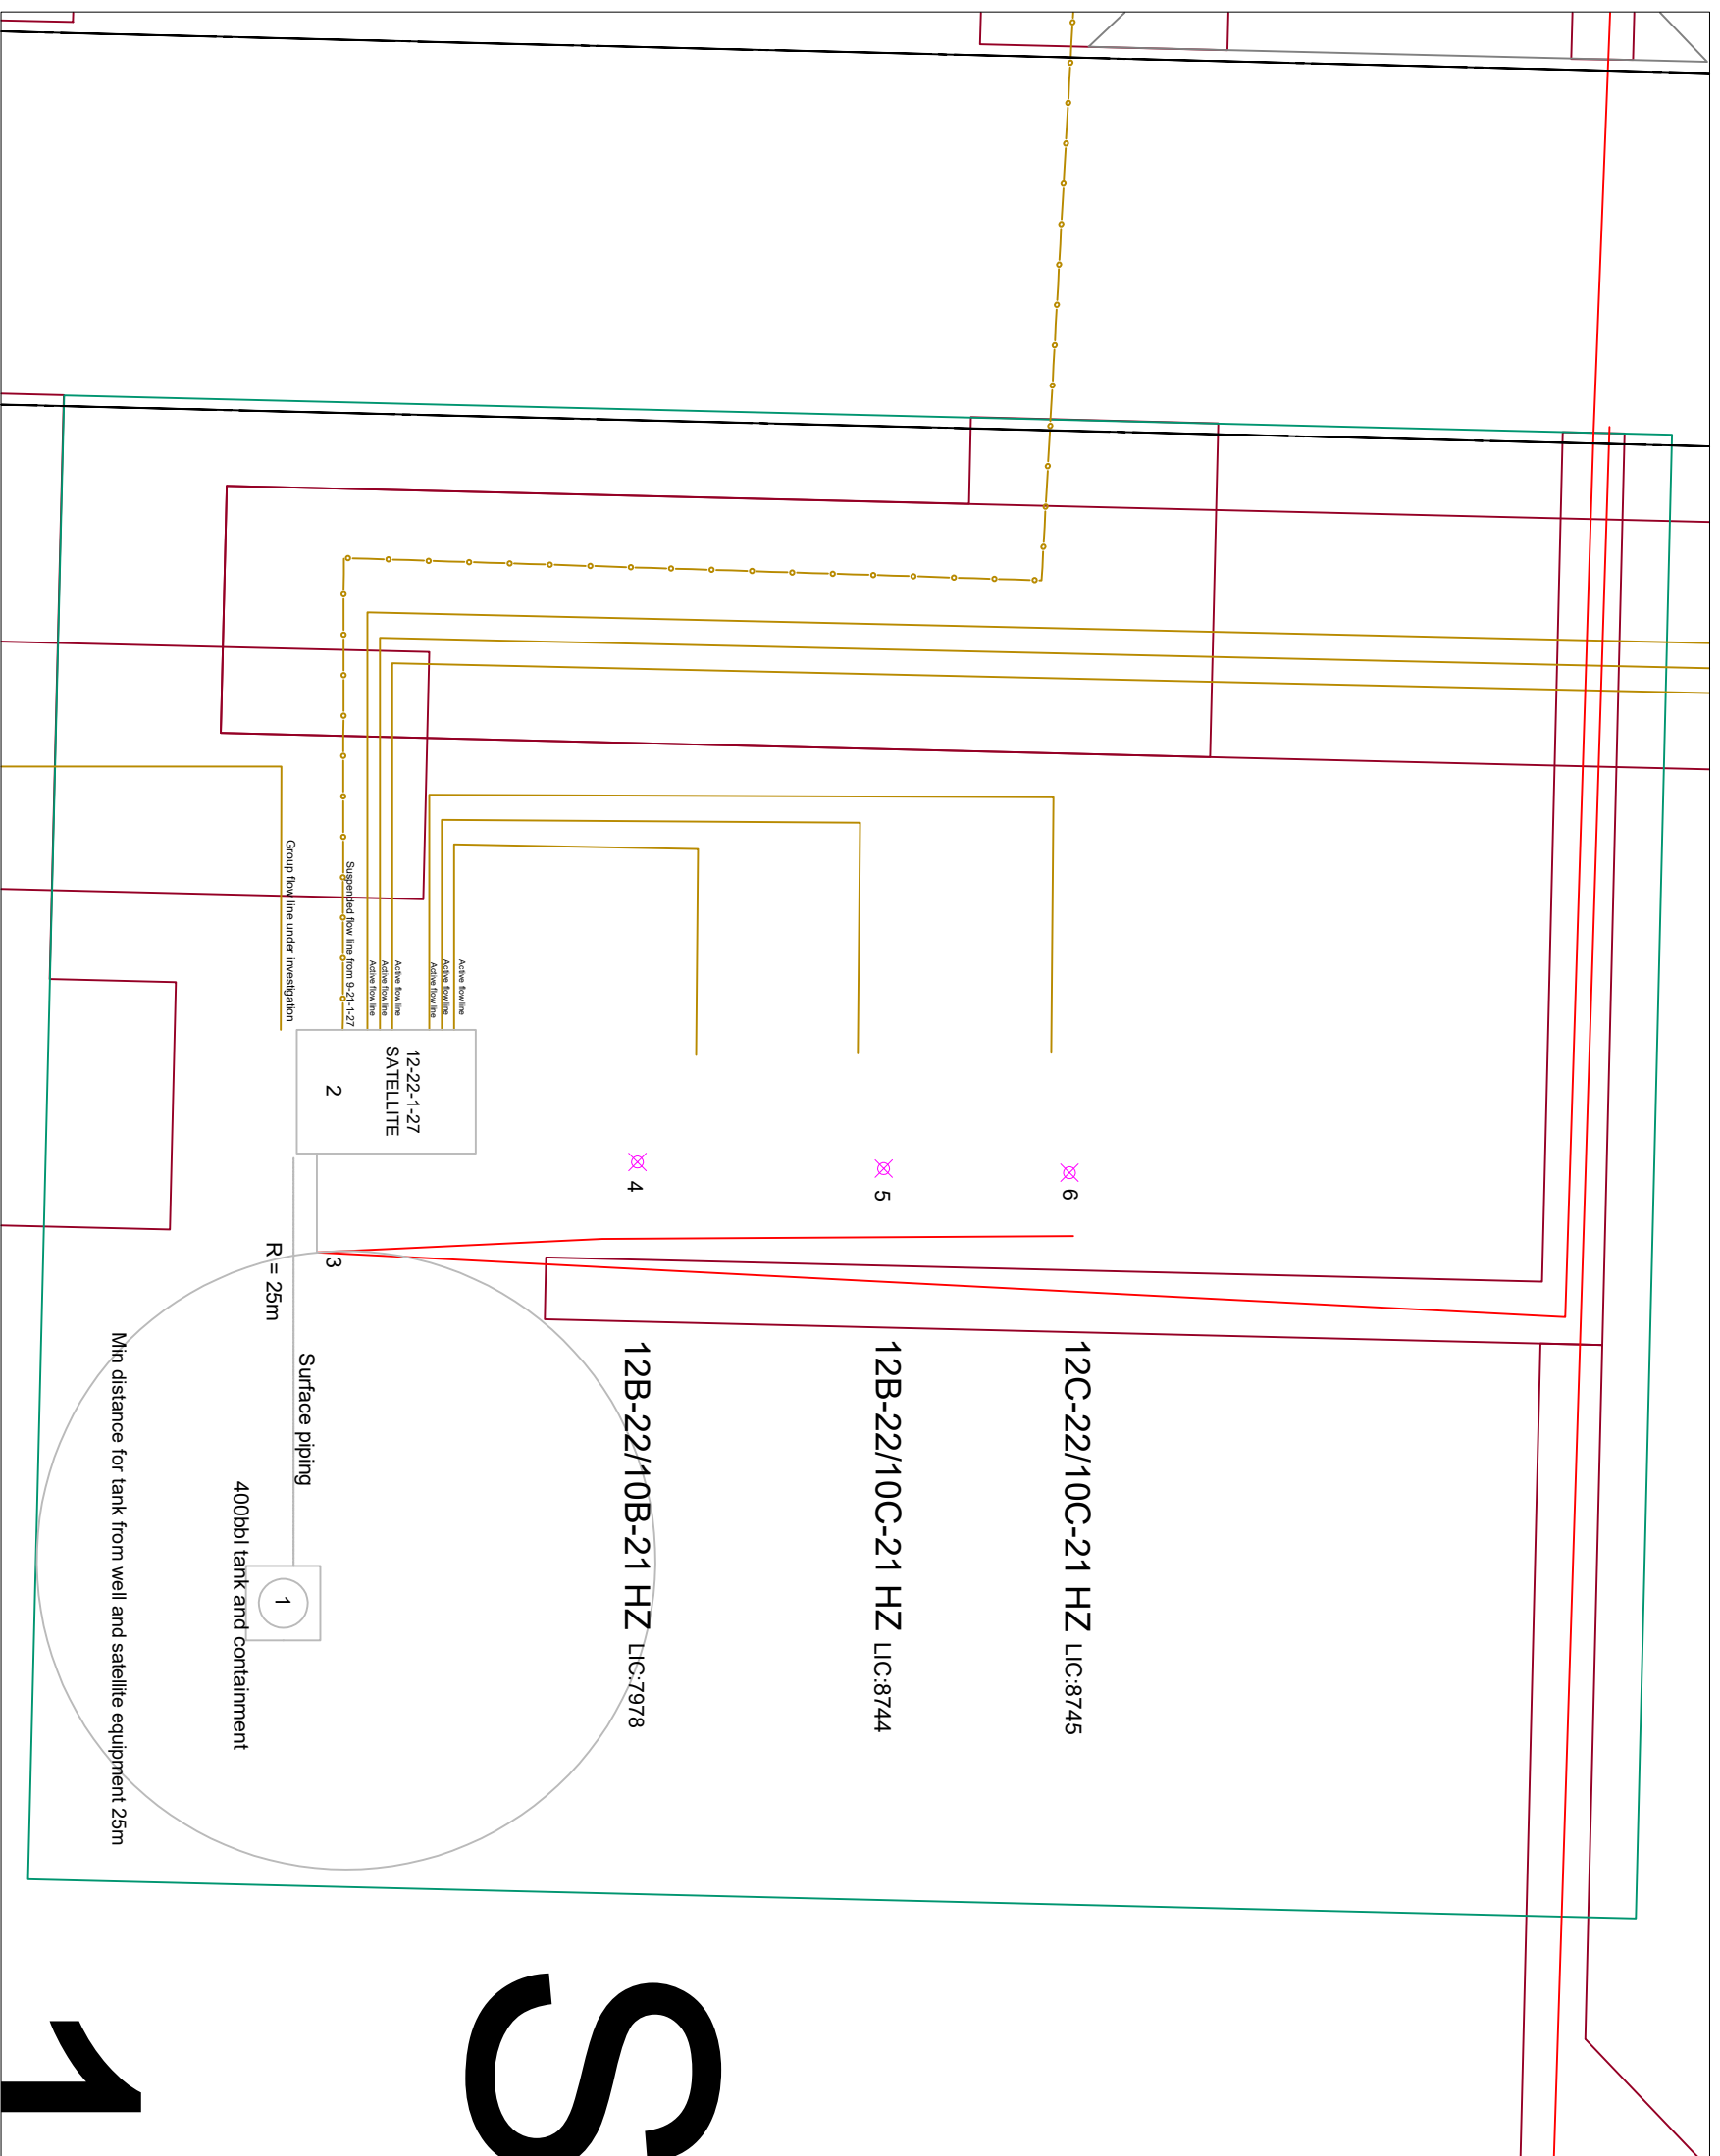

NOTES:

REV	DESCRIPTION	BY	DATE	CHK	APP	REFERENCE DRAWING
0	ISSUED FOR REVIEW	LJ	01/11/2018	-	-	-

TUNDRA OIL AND GAS LTD.
LSD: 12-22-1-27W1M
SATELLITE / TEMPORARY BATTERY
PLOT PLAN

DRAWN BY: LJ

SCALE: NTS

AFE:

DRAWING NUMBER: 12-22-1-27-PT-4000

REV NO: 0