
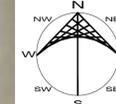
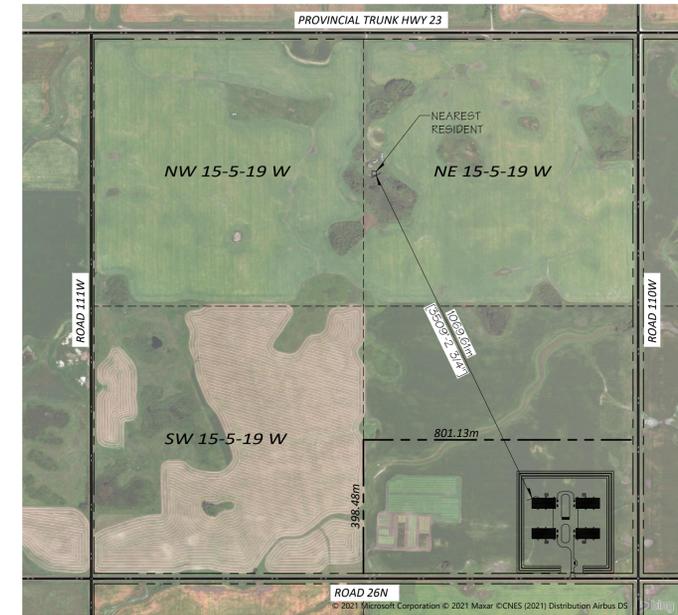


0 10 20 30 40 50 60 70 80 90 100mm

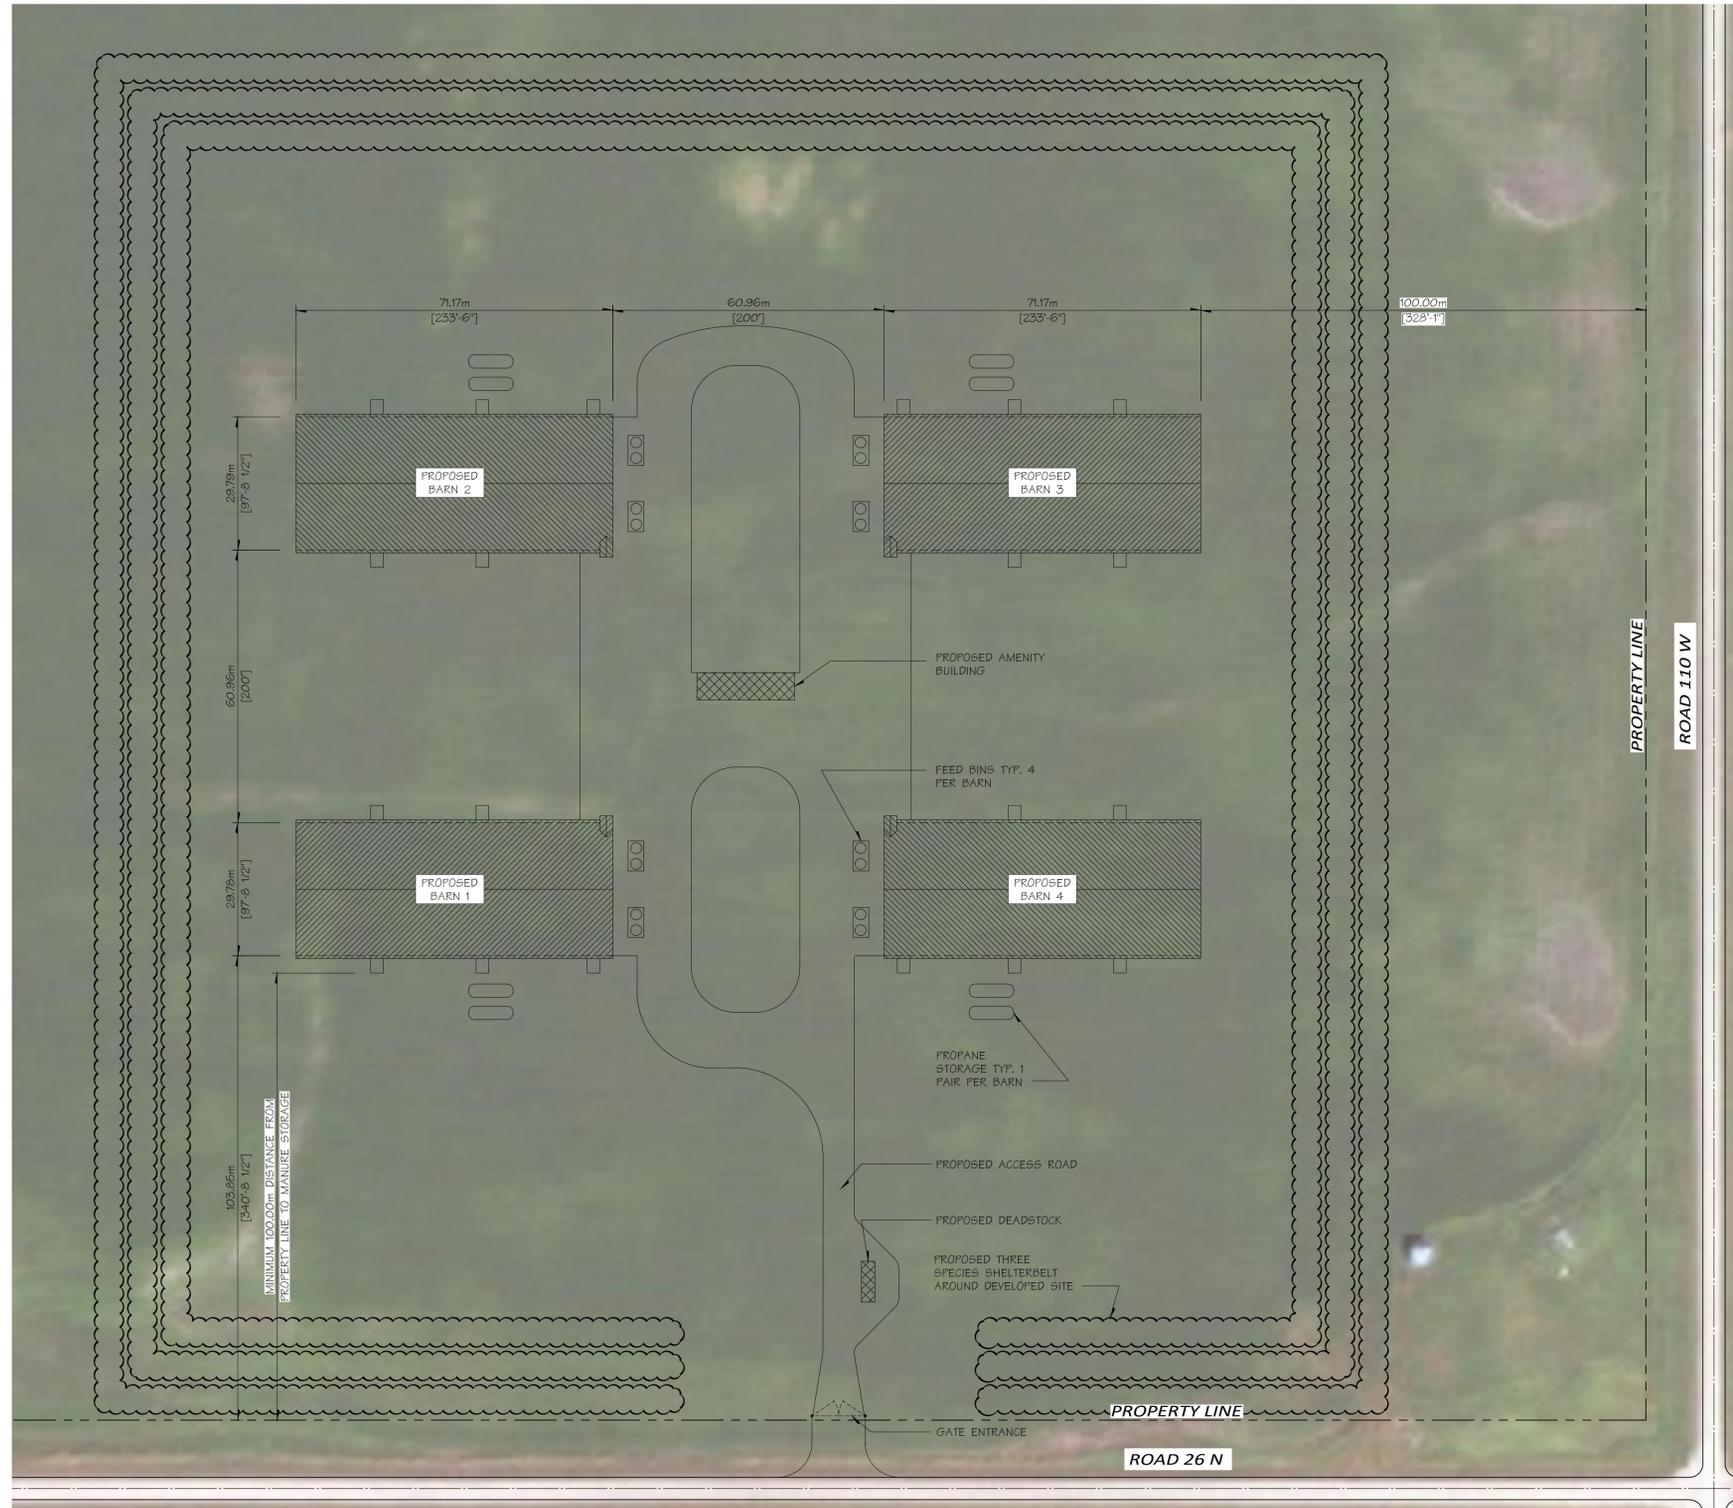

**SITE LAYOUT**

1:750

**PRESENTATION DRAWING**

NO.	REV	DATE	DESCRIPTION	INITIAL(S)
01		2021-03-01	ISSUED FOR APPROVAL	NS

PRINTED DATE: 3/1/2021 11:42:50 AM

ENGINEER'S SEAL

**NOTE TO CONTRACTOR:**  
THE CONTRACTOR SHALL CHECK AND VERIFY ALL DIMENSIONS AND REPORT ALL ERRORS AND OMISSIONS TO DGH IN WRITING. DO NOT RELY ON SCALED DIMENSIONS. WRITTEN DIMENSIONS SHALL HAVE PRECEDENCE OVER SCALED DIMENSIONS. CONTACT THE ENGINEER FOR CLARIFICATIONS IF NECESSARY. THIS DRAWING SHALL NOT BE USED FOR BUILDING PERMIT OR CONSTRUCTION PURPOSES UNLESS IT IS SEALED AND SIGNED BY THE ENGINEER RESPONSIBLE FOR THE WORK.

**DGH ENGINEERING LTD.**  
 CIVIL | STRUCTURAL | MECHANICAL | ELECTRICAL | INDUSTRIAL  
 12 Aviation Boulevard  
 St. Andrews, MB R1A 3N5 Canada  
 T: 204-334-8846  
 F: 204-334-6965  
 www.dghengineering.com

CLIENT  
**HYLIFE LTD.**  
 BOX 100  
 LA BROQUERIE, MB  
 ROA OWO

PROJECT TITLE  
**2021 DEEP PIT FINISHER BARN**  
 PROJECT LOCATION  
 SE 15-5-19 W  
 PROJECT NUMBER: 21-1391-098-10

DESIGNED DDR	DRAWN NS	COORDINATOR DDR
DATE MAR/2021	SCALE AS NOTED	X'REF PATH(S) PROJECT\DWG

**SITE LAYOUT**

**C1**  
REV: 000

0 10 20 30 40 50 60 70 80 90 100mm