

LEGEND

- FENCE LINE
- SECTION/DETAIL No.
SECTION / DETAIL PAGE LOCATION
- SECTION / DETAIL PAGE REFERENCE
- TH1 TEST HOLE
- TH9(MW2) TEST HOLE/ MONITORING WELL
- PHOTOGRAPH AND DIRECTION
- PROPERTY LINE
- PW01-2021 WATER WELL
- 42.52 m
30.07 m
TYP. PROPOSED NURSERY HOG BARN

NOTES

- ALL ELEVATIONS ARE IN METERS UNLESS OTHERWISE NOTED.
- DISTANCES SHOWN IN BRACKETS ARE THE MINIMUM REGULATOR REQUIREMENTS

| NO. | DATE | ISSUE / REVISION |
|-----|-----------|------------------|
| 0 | APR. 2021 | construction |

ENG-TECH CONSULTING LIMITED
 420 Turenne Street
 Winnipeg, MB
 R2J 3W8
 Phone: (204) 233-1694
 Fax: (204) 235-1579

ENG. STAMP:

ENGINEERS GEOSCIENTISTS MANITOBA
 Certificate of Authorization
 ENG-TECH Consulting Limited
 No. 2475

CLIENT:
TRUE NORTH AG DEVELOPMENT INC.

PROJECT:
**NURSERY HOG BARN AND EMS
 PROJECT SE-5-26-12W1
 EDDYSTONE, MANITOBA**


DWG DESCRIPTION:
**SITE AND TEST HOLE LOCATION
 PLAN**

SCALE:
1:15,000

DRAWN BY: **TDR** DATE: **APRIL 2021**

FILE No.: **20-130-01** CLIENT DWG/FIG. No.:

ENG-TECH DWG/FIG. No.: **3 OF 13** NO.:

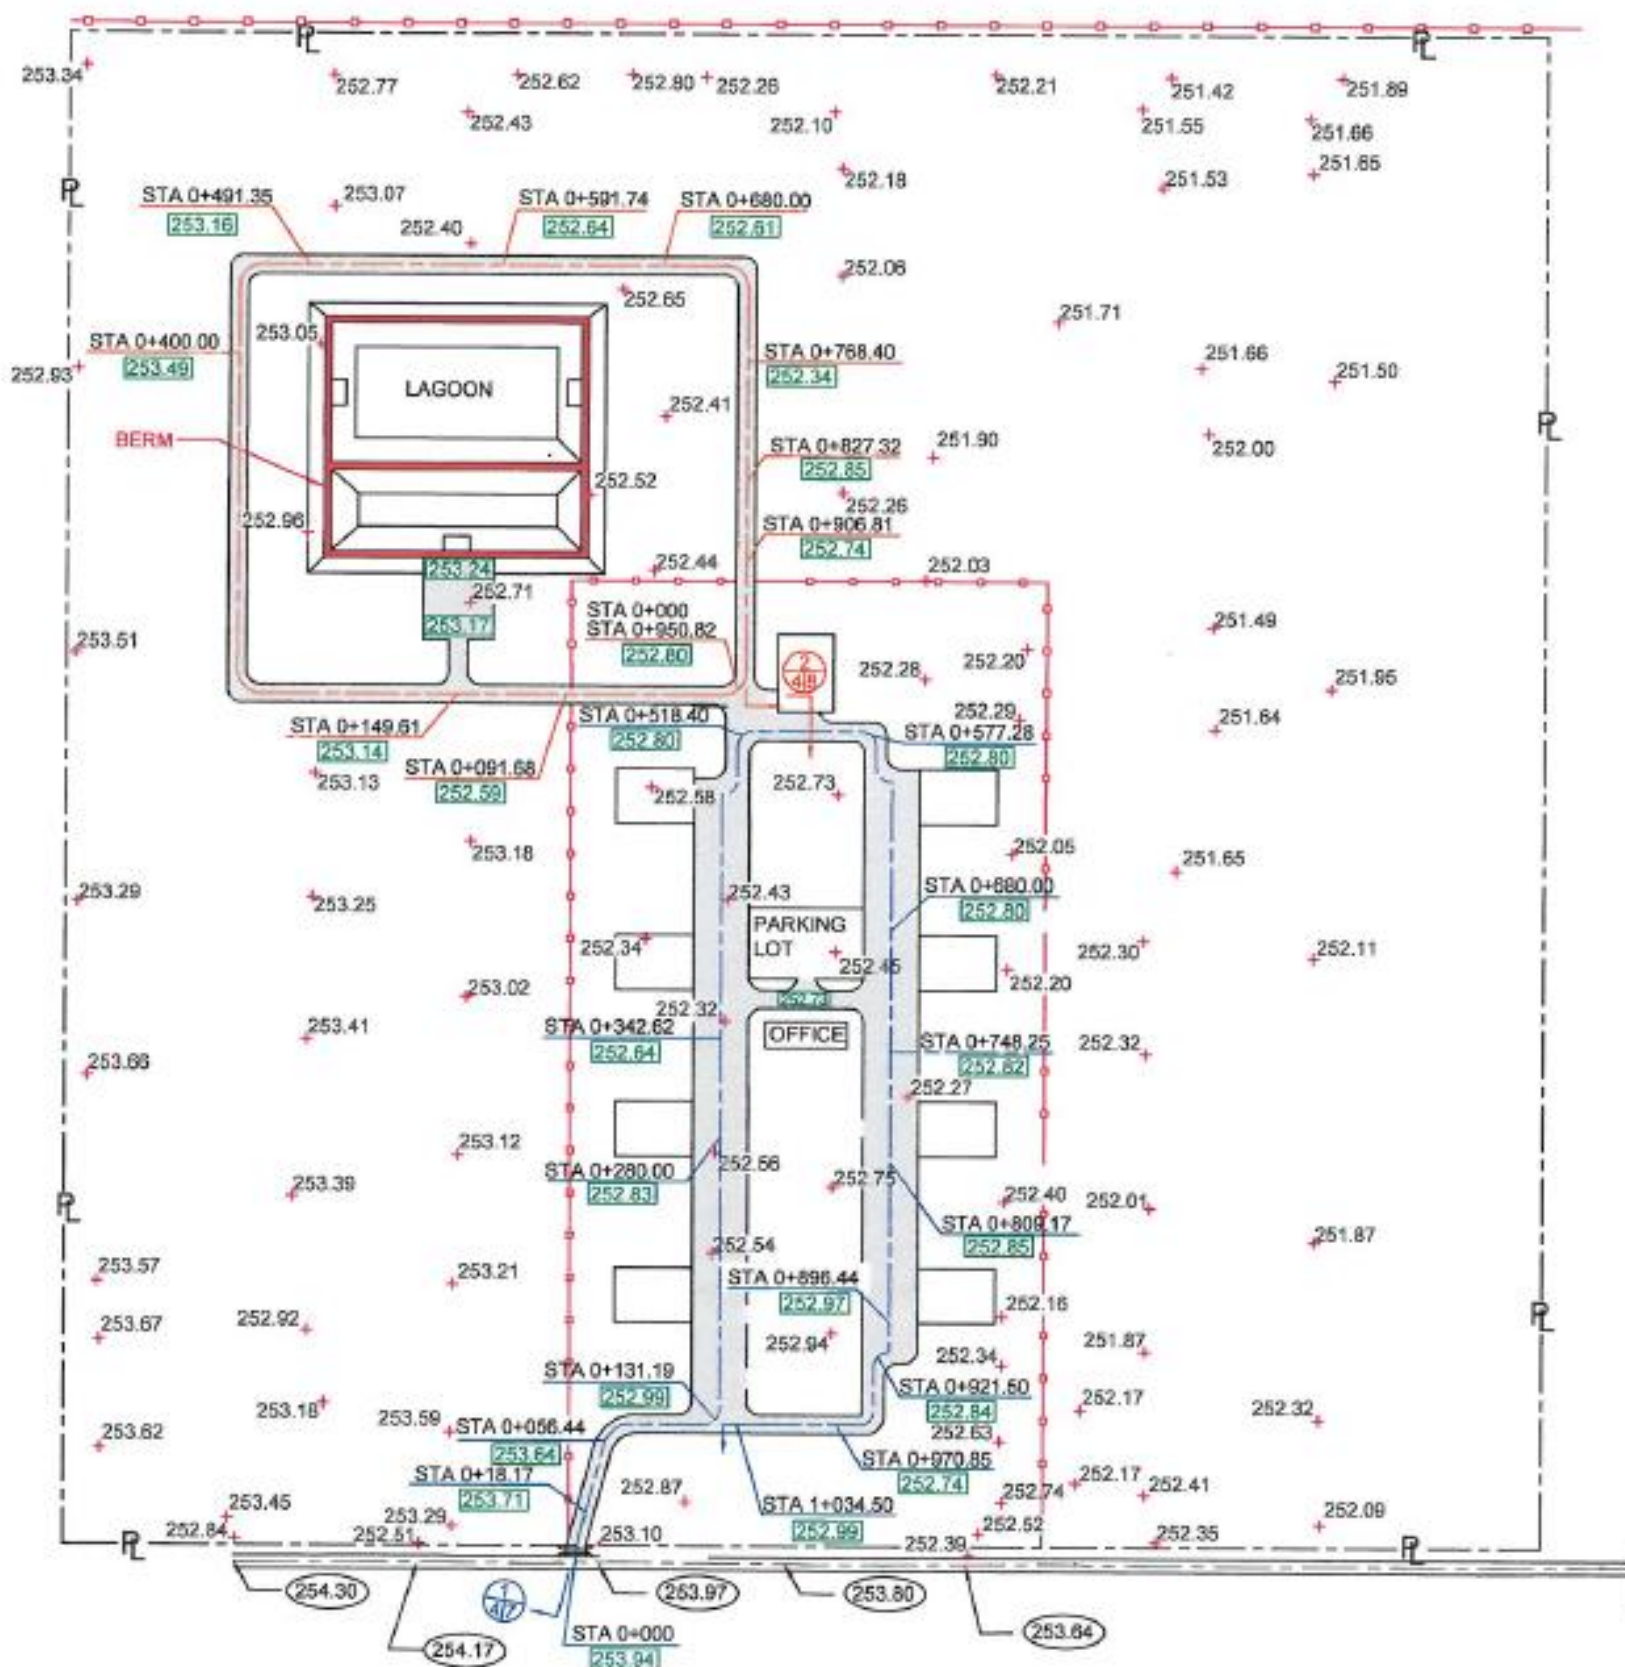

LEGEND

- 252.73 PROPOSED ROADWAY GRADES CHANGE
- 2 SECTION/DETAIL No.
- 4 | 8 SECTION / DETAIL PAGE LOCATION
- SECTION / DETAIL PAGE REFERENCE
- - - PROPERTY LINE
- 253.97 PROPOSED MOOREDALE ROADWAY GRADES
- FENCE
- PATH OF ROADWAY PROFILE
- PATH OF EMS ACCESS ROAD PROFILE
- 251.66 SPOT ELEVATION

| NO. | DATE | ISSUE / REVISION |
|-----|----------|------------------|
| 0 | APR 2021 | construction |



420 Turcotte Street
Winnipeg, MB
R2J 3W6
Phone: (204) 233-1894
Fax: (204) 233-1579

| | |
|---|---|
|  | <p>ENGINEERS / GEOSCIENTISTS MANITOBA Certificate of Authorization PNG-17121 Consulting Limited No 2475</p> |
| <p>CLIENT TRUE NORTH AG DEVELOPMENT</p> | |
| <p>PROJECT NURSERY HOG BARN AND EMS PROJECT SE-5-26-12W1 EDDYSTONE, MANITOBA</p> | |
| <p>DATE DESCRIPTION SITE AND ROADWAY LAYOUT PLAN</p> | |
| <p>SCALE 1:4000</p> | |
| <p>DRAWN BY TDR</p> | <p>DATE APRIL 2021</p> |
| <p>FILE NO. 20-130-01</p> | <p>CHECKED BY [Signature]</p> |
| <p>ENG TECH DRAWING No. 4 OF 13</p> | <p>NO.</p> |