

Boonstra Farms LTD

Letter of Intent

Currently occupy 1200 Animal


Units and are wanting To Expand To

4,000 Animal units. This will include

The addition of new barns and milking parlour

Building include adding on To barn ① 360 x 108 FT

Milking parlour 100 x 200 FT

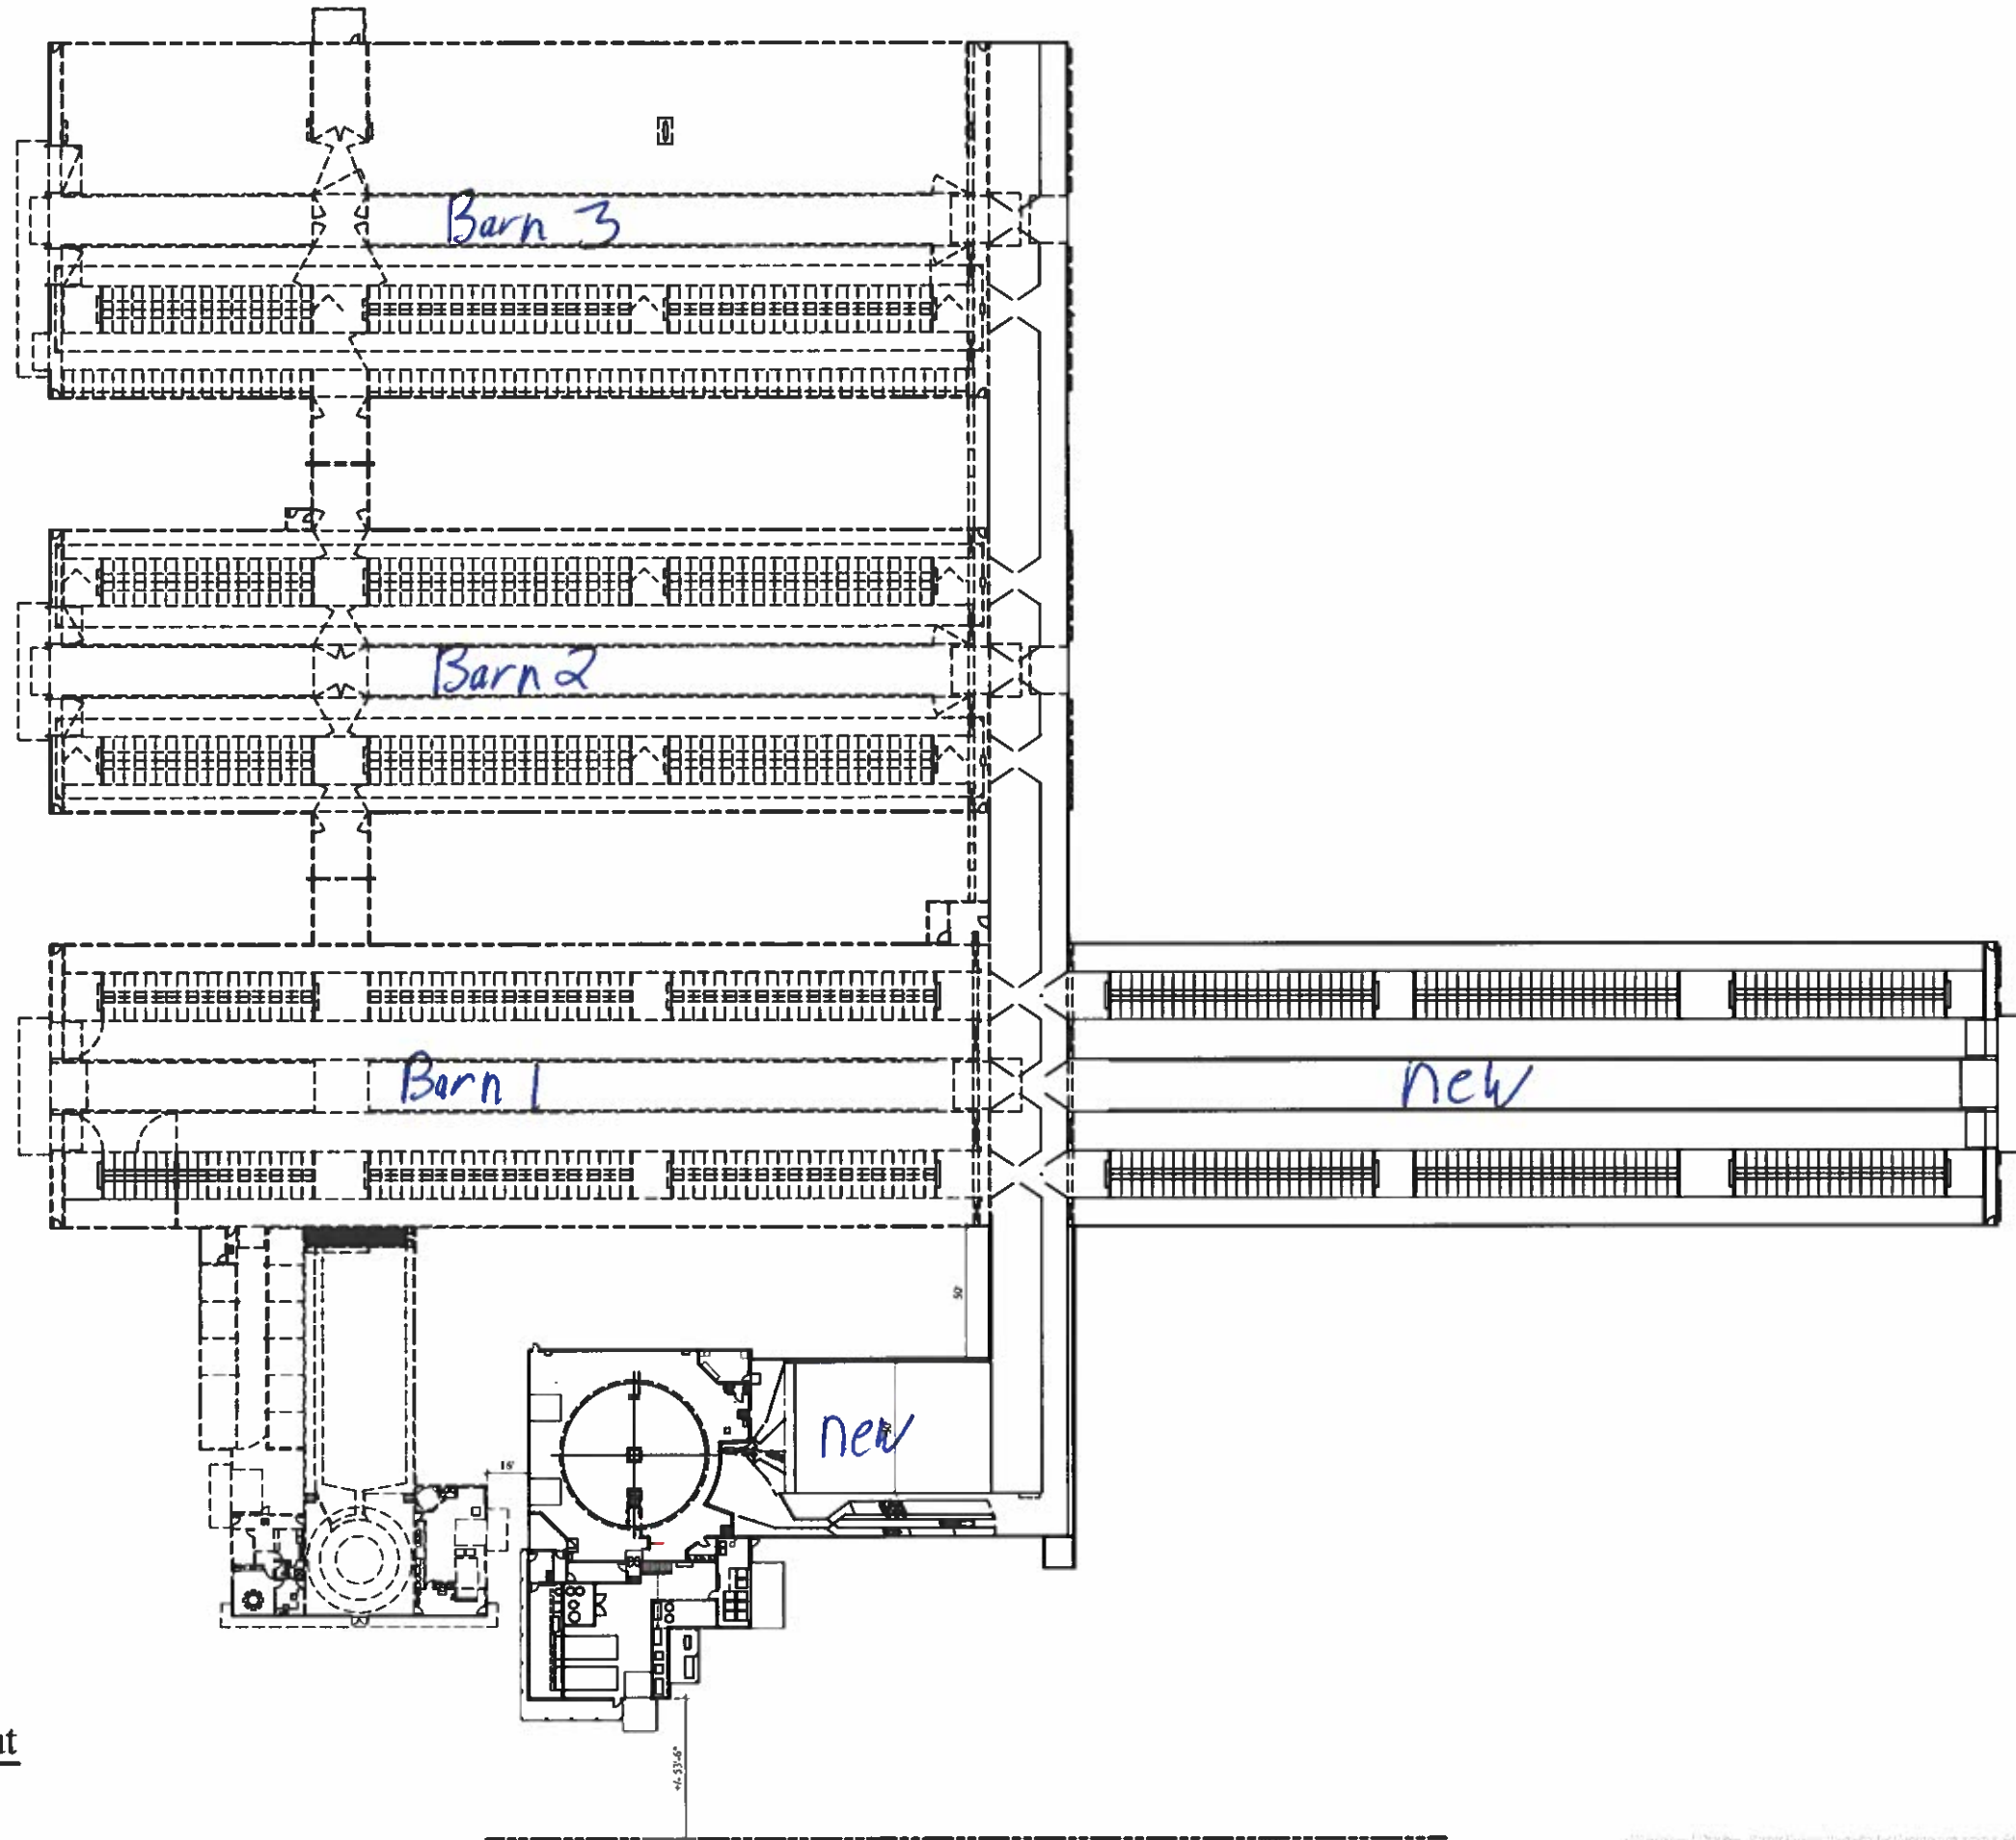

1 Site Layout
B1.0 N.T.S.



Project Number: XXXXXX

Penfor
Construction

Box 20 Blumenort, Manitoba R0A 0C0
Phone: (204) 326-6313, Fax: (204) 346-1313

Project Name and Address

Boonstra Farms
Proposed Rotary Parlour Addition
Marquette, MB

Drawing Title

Site Layout

Date	Drawn By	Sheet
Mar 17, 2022	RD	B1.0
Scale	Checked By	
as noted	---	