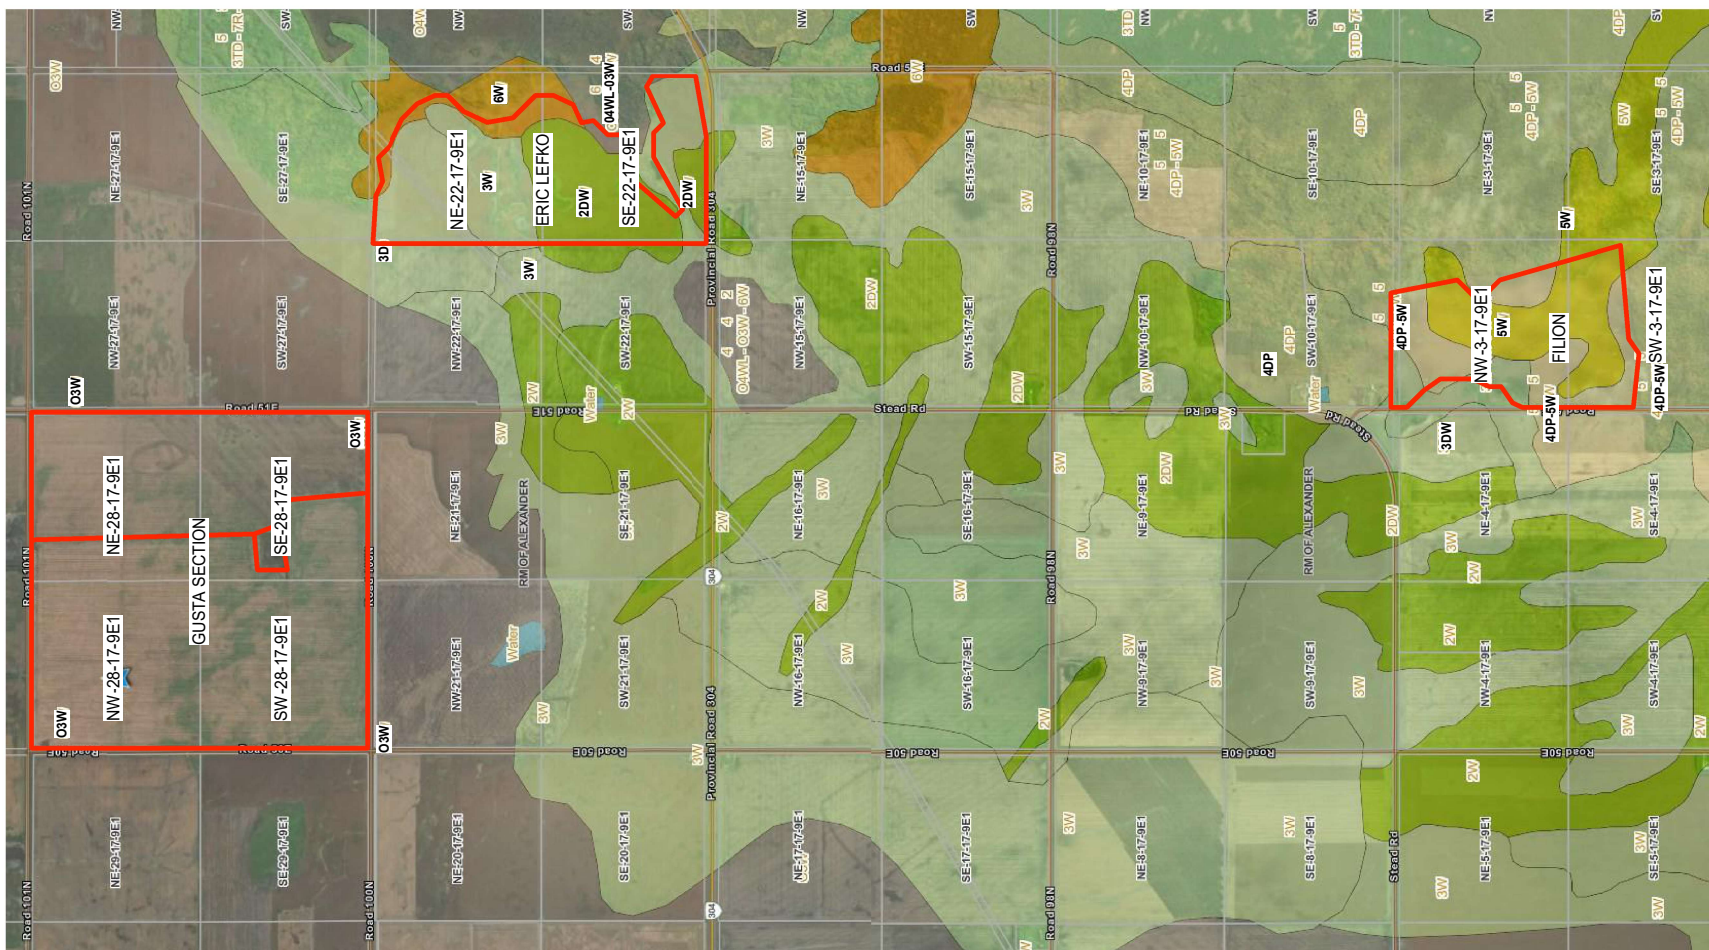

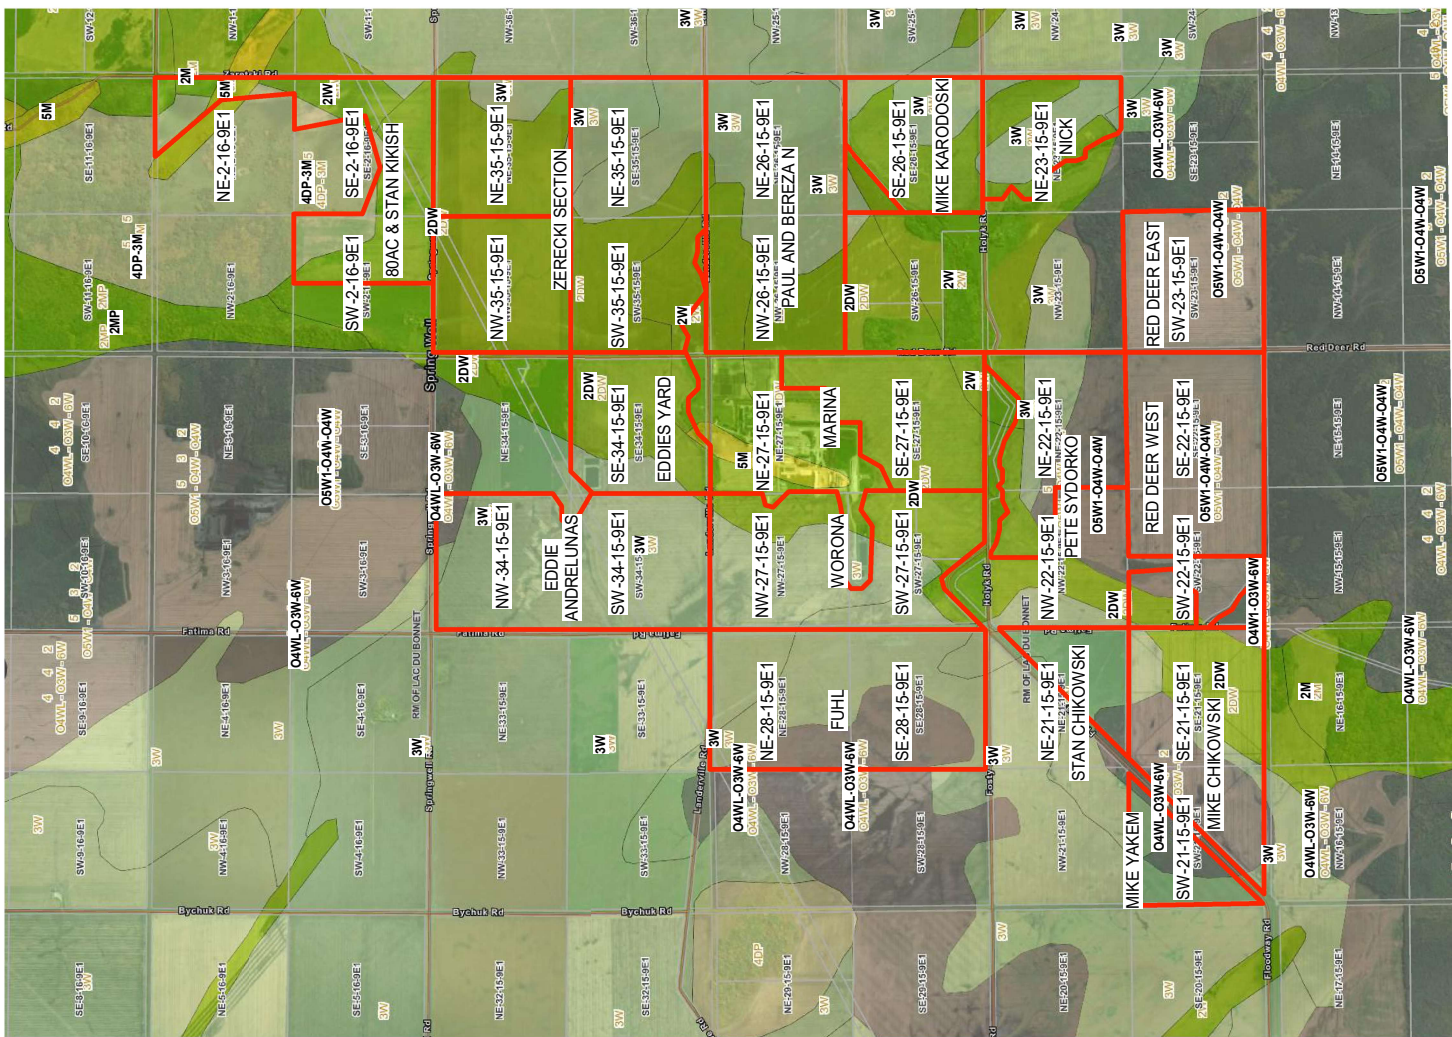



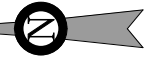
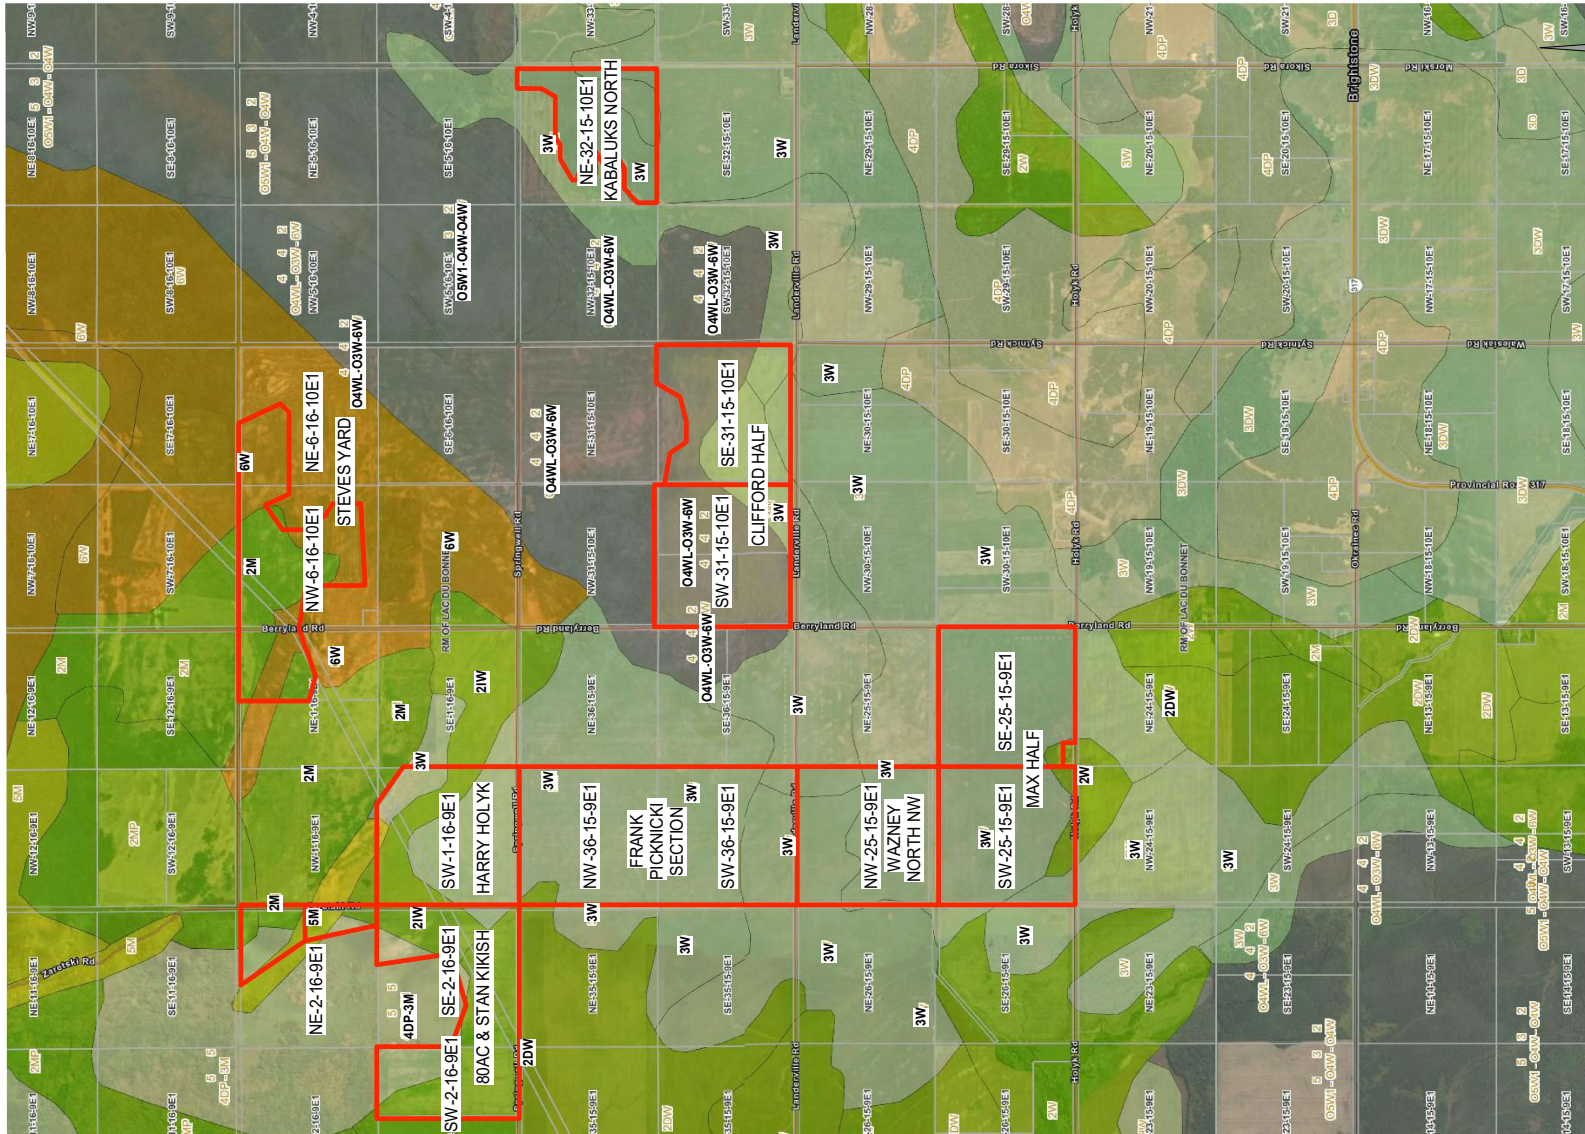
<p>CLIENT NAME: Brightstone Colony</p>	<p>PROJECT LOCATION: NE-27-15-9E1</p>	<p>PROJECT NAME: Technical Review</p>
<p>SOUTH-MAN DESIGN GROUP LTD</p> <p>Unit 8 - 851 Lagimodiere Blvd. Winnipeg, MB. R2J 3K4 www.southmandesign.ca 204-668-9652</p> <p><small>This drawing is the property of South-Man Design Group Ltd. and may not be copied, distributed or re-produced without the written consent of SMDG Ltd.</small></p>	<p>PROJECT NUMBER: 2511-111</p>	<p>S-2.0</p>
	<p>DRAWN BY: BN/RF</p>	
	<p>CHECKED BY: PG</p>	<p>DATE: 03/16/2026</p>



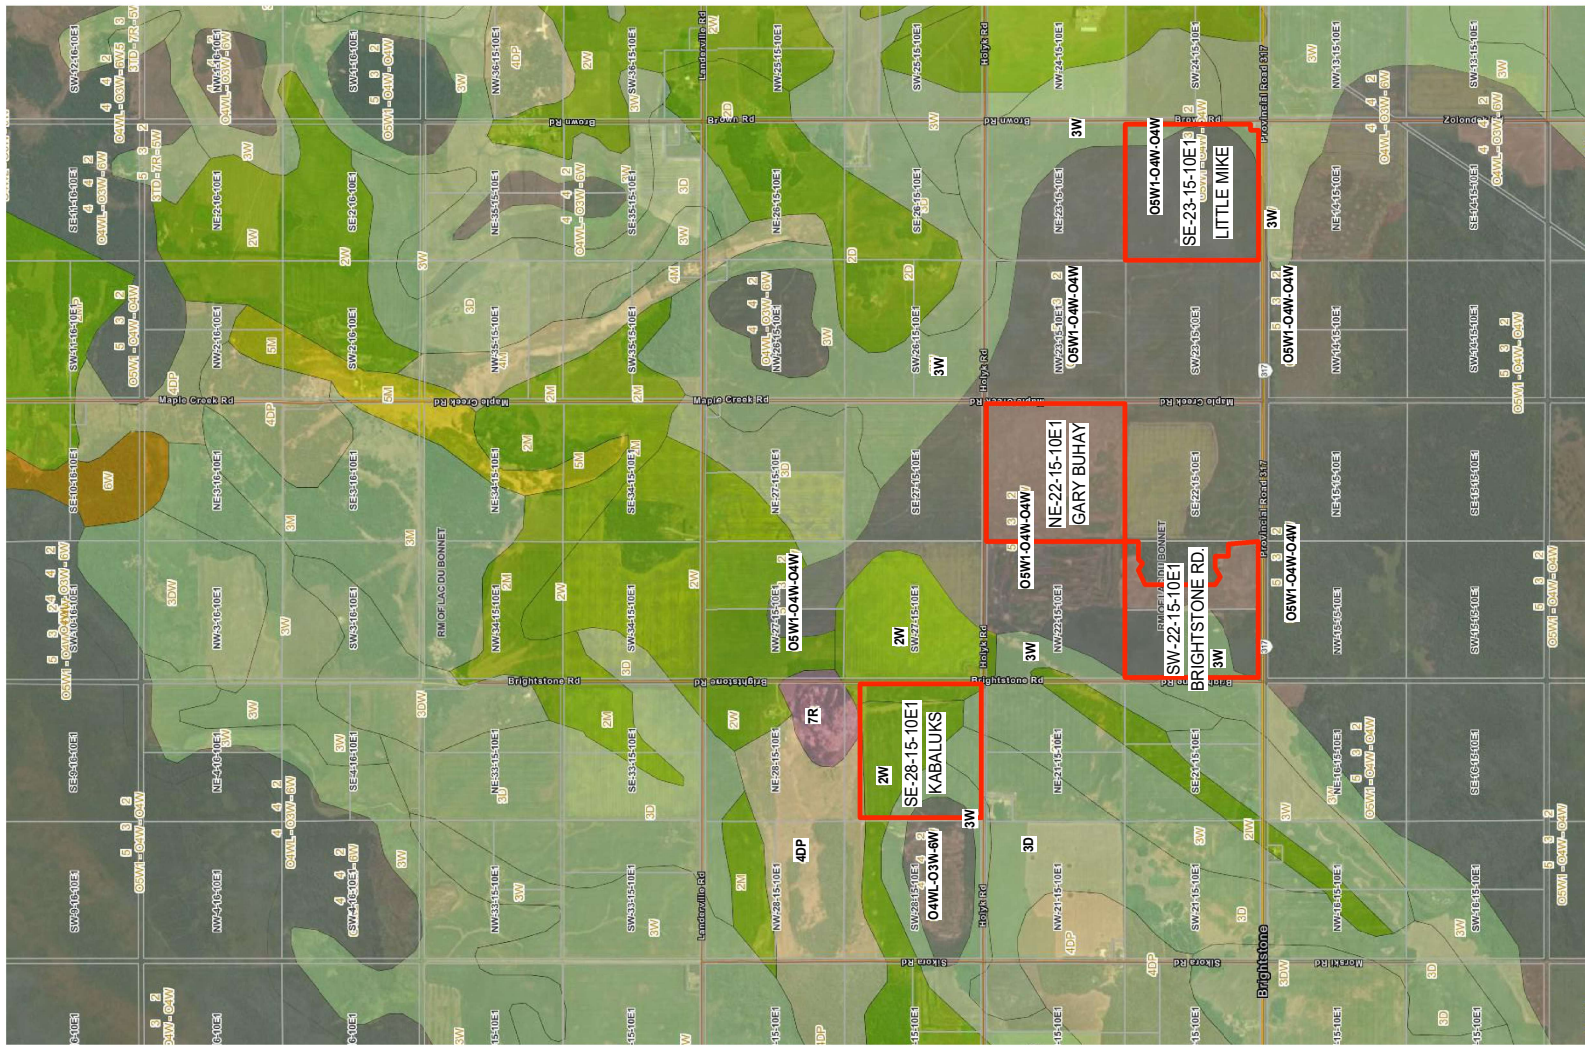
<p>CLIENT NAME:</p> <p>Brightstone Colony</p>	<p>PROJECT LOCATION:</p> <p>NE-27-15-9E1</p>	<p>PROJECT NAME:</p> <p>Technical Review</p>	
 <p>Unit 8 - 851 Lagimodiere Blvd. Winnipeg, MB. R2J 3K4 www.southmandesign.ca 204-668-9652</p> <p>This drawing is the property of South-Man Design Group Ltd. and may not be copied, distributed or re-produced without the written consent of SMDG Ltd.</p>	<p>PROJECT NUMBER:</p> <p>2511-111</p>	<p>S-2.1</p> <p>Spread Field Map AREA 1</p>	
	<p>DRAWN BY:</p> <p>BN/RF</p>		<p>CHECKED BY:</p> <p>PG</p>
	<p>DATE:</p> <p>03/16/2026</p>		




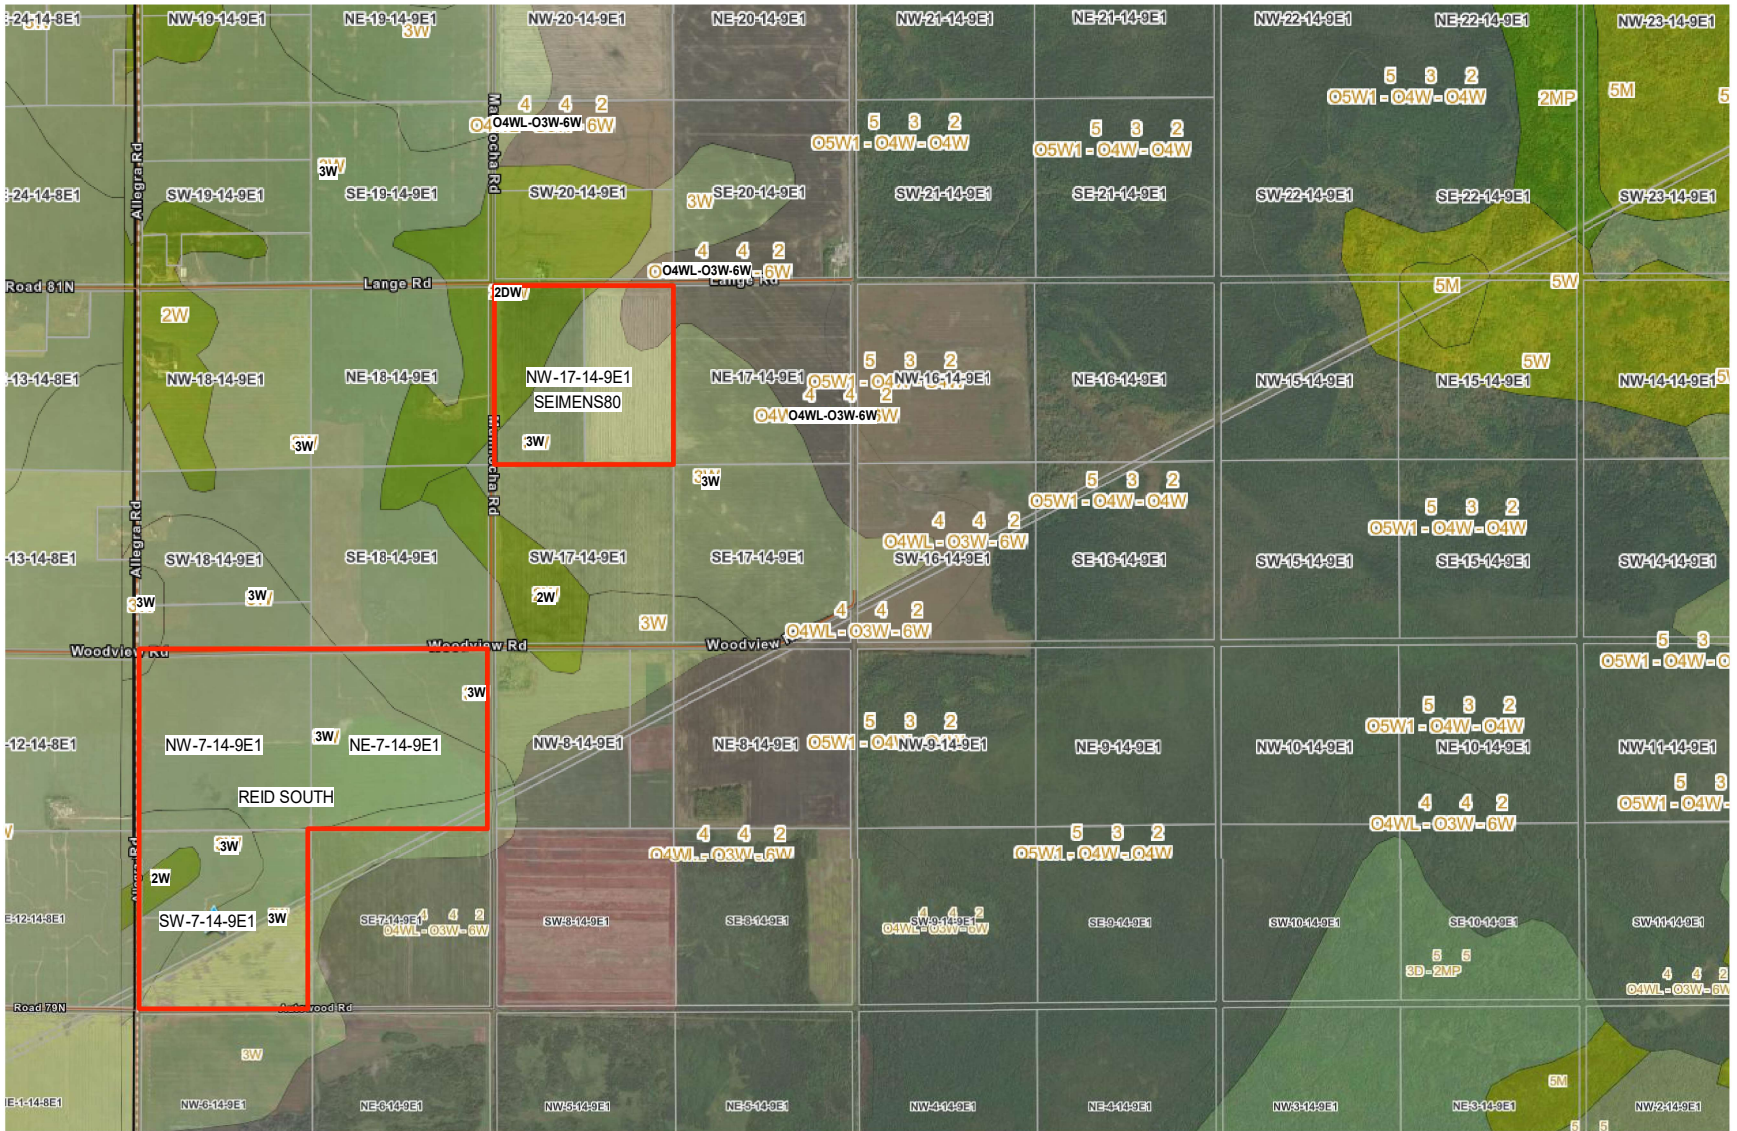
<p>CLIENT NAME:</p> <p>Brightstone Colony</p>	<p>PROJECT LOCATION:</p> <p>NE-27-15-9E1</p>	<p>PROJECT NAME:</p> <p>Technical Review</p>
<p align="center">  SOUTH-MAN DESIGN GROUP LTD </p> <p>Unit 8 - 851 Lagimodiere Blvd. Winnipeg, MB. R2J 3K4 www.southmandesign.ca 204-668-9652</p> <p>This drawing is the property of South-Man Design Group Ltd. and may not be copied, distributed or re-produced without the written consent of SMDG Ltd.</p>	<p>PROJECT NUMBER:</p> <p>2511-111</p>	<p align="center">S-2.4</p>
	<p>DRAWN BY:</p> <p>BN/RF</p>	
	<p>CHECKED BY:</p> <p>PG</p>	<p>DATE:</p> <p>03/16/2026</p>




<p>CLIENT NAME: Brightstone Colony</p>	<p>PROJECT LOCATION: NE-27-15-9E1</p>	<p>PROJECT NAME: Technical Review</p>
<p>SOUTH-MAN DESIGN GROUP LTD</p> <p>Unit 8 - 851 Lagimodiere Blvd. Winnipeg, MB. R2J 3K4 www.southmandesign.ca 204-668-9652</p> <p>This drawing is the property of South-Man Design Group Ltd. and may not be copied, distributed or re-produced without the written consent of SMDG Ltd.</p>	<p>PROJECT NUMBER: 2511-111</p>	<p>S-2.5</p> <p>Spread Field Map AREA 5</p>
	<p>DRAWN BY: BN/RF</p>	
	<p>CHECKED BY: PG</p>	
<p>DATE: 03/16/2026</p>		



<p>CLIENT NAME:</p> <p>Brightstone Colony</p>	<p>PROJECT LOCATION:</p> <p>NE-27-15-9E1</p>	<p>PROJECT NAME:</p> <p>Technical Review</p>
 <p>Unit 8 - 851 Lagimodiere Blvd. Winnipeg, MB. R2J 3K4 www.southmandesign.ca 204-668-9652</p> <p>This drawing is the property of South-Man Design Group Ltd. and may not be copied, distributed or re-produced without the written consent of SMDG Ltd.</p>	<p>PROJECT NUMBER:</p> <p>2511-111</p>	<p>S-2.6</p>
	<p>DRAWN BY:</p> <p>BN/RF</p>	
	<p>CHECKED BY:</p> <p>PG</p>	<p>DATE:</p> <p>03/16/2026</p>



CLIENT NAME: Brightstone Colony	PROJECT LOCATION: NE-27-15-9E1	PROJECT NAME: Technical Review
 Unit 8 - 851 Lagimodiere Blvd, Winnipeg, MB, R2J 3K4 www.southmandesign.ca 204-668-9652 This drawing is the property of South-Man Design Group Ltd. and may not be copied, distributed or re-produced without the written consent of SMDG Ltd.	PROJECT NUMBER: 2511-111	<h1>S-2.7</h1> Spread Field Map
	DRAWN BY: BN/RF	
	CHECKED BY: PG	
	DATE: 03/16/2026	