

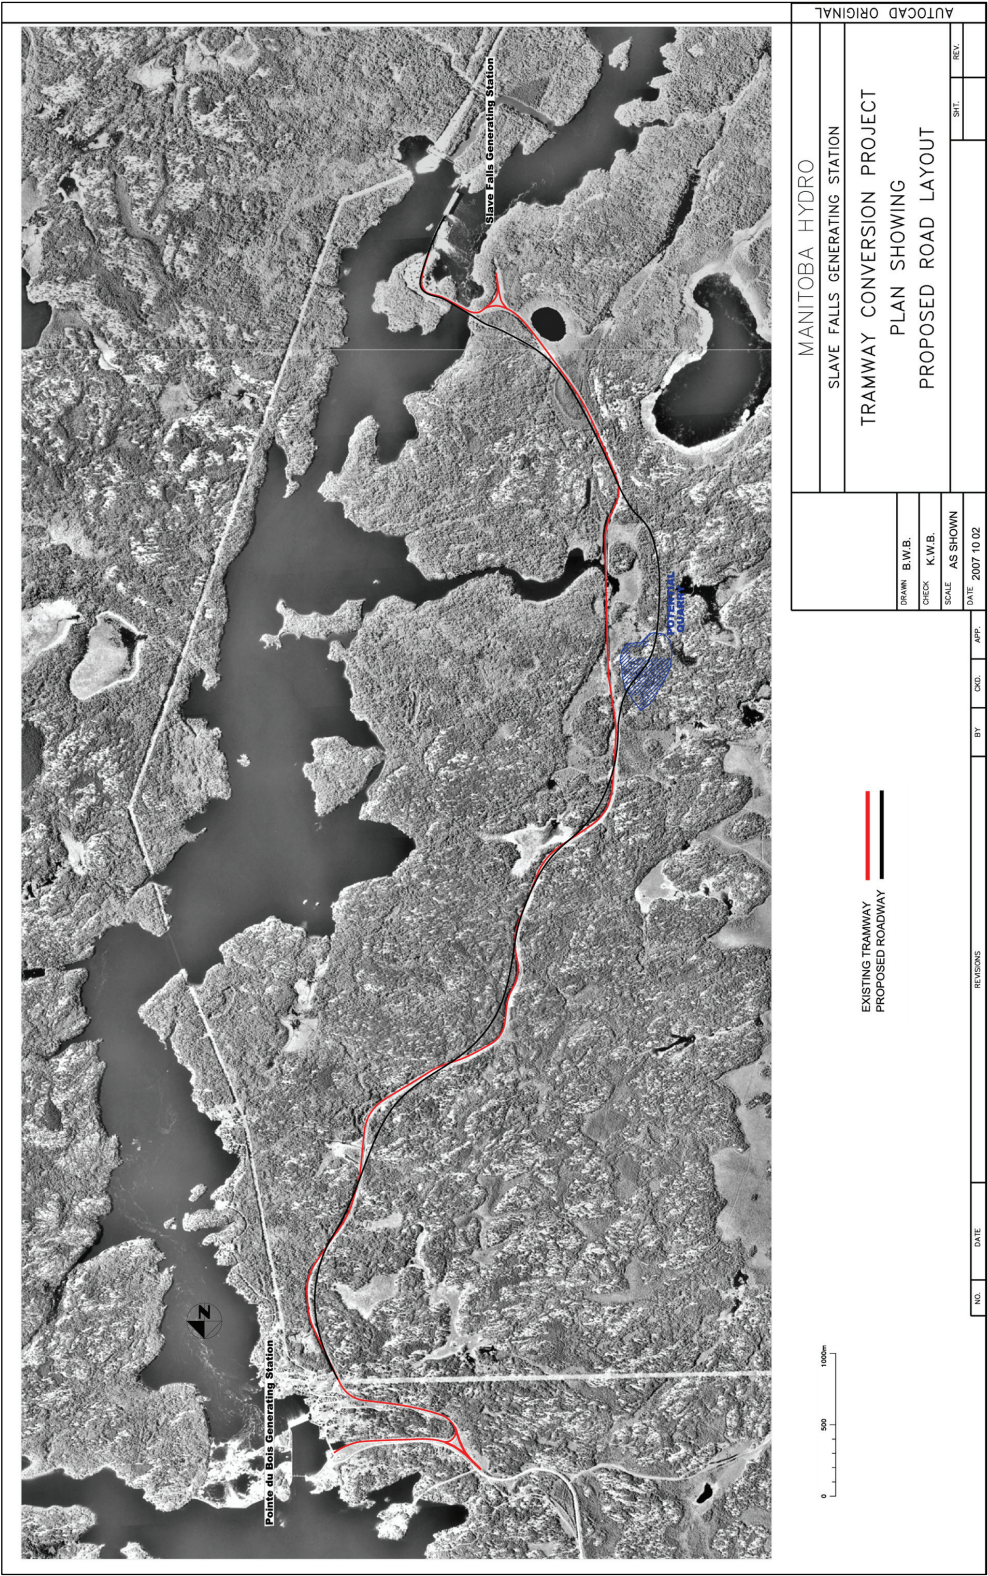


Figure 2.2: Slave Falls Tramway Proposed Road Layout