



Existing Process Flow (Main Plant)

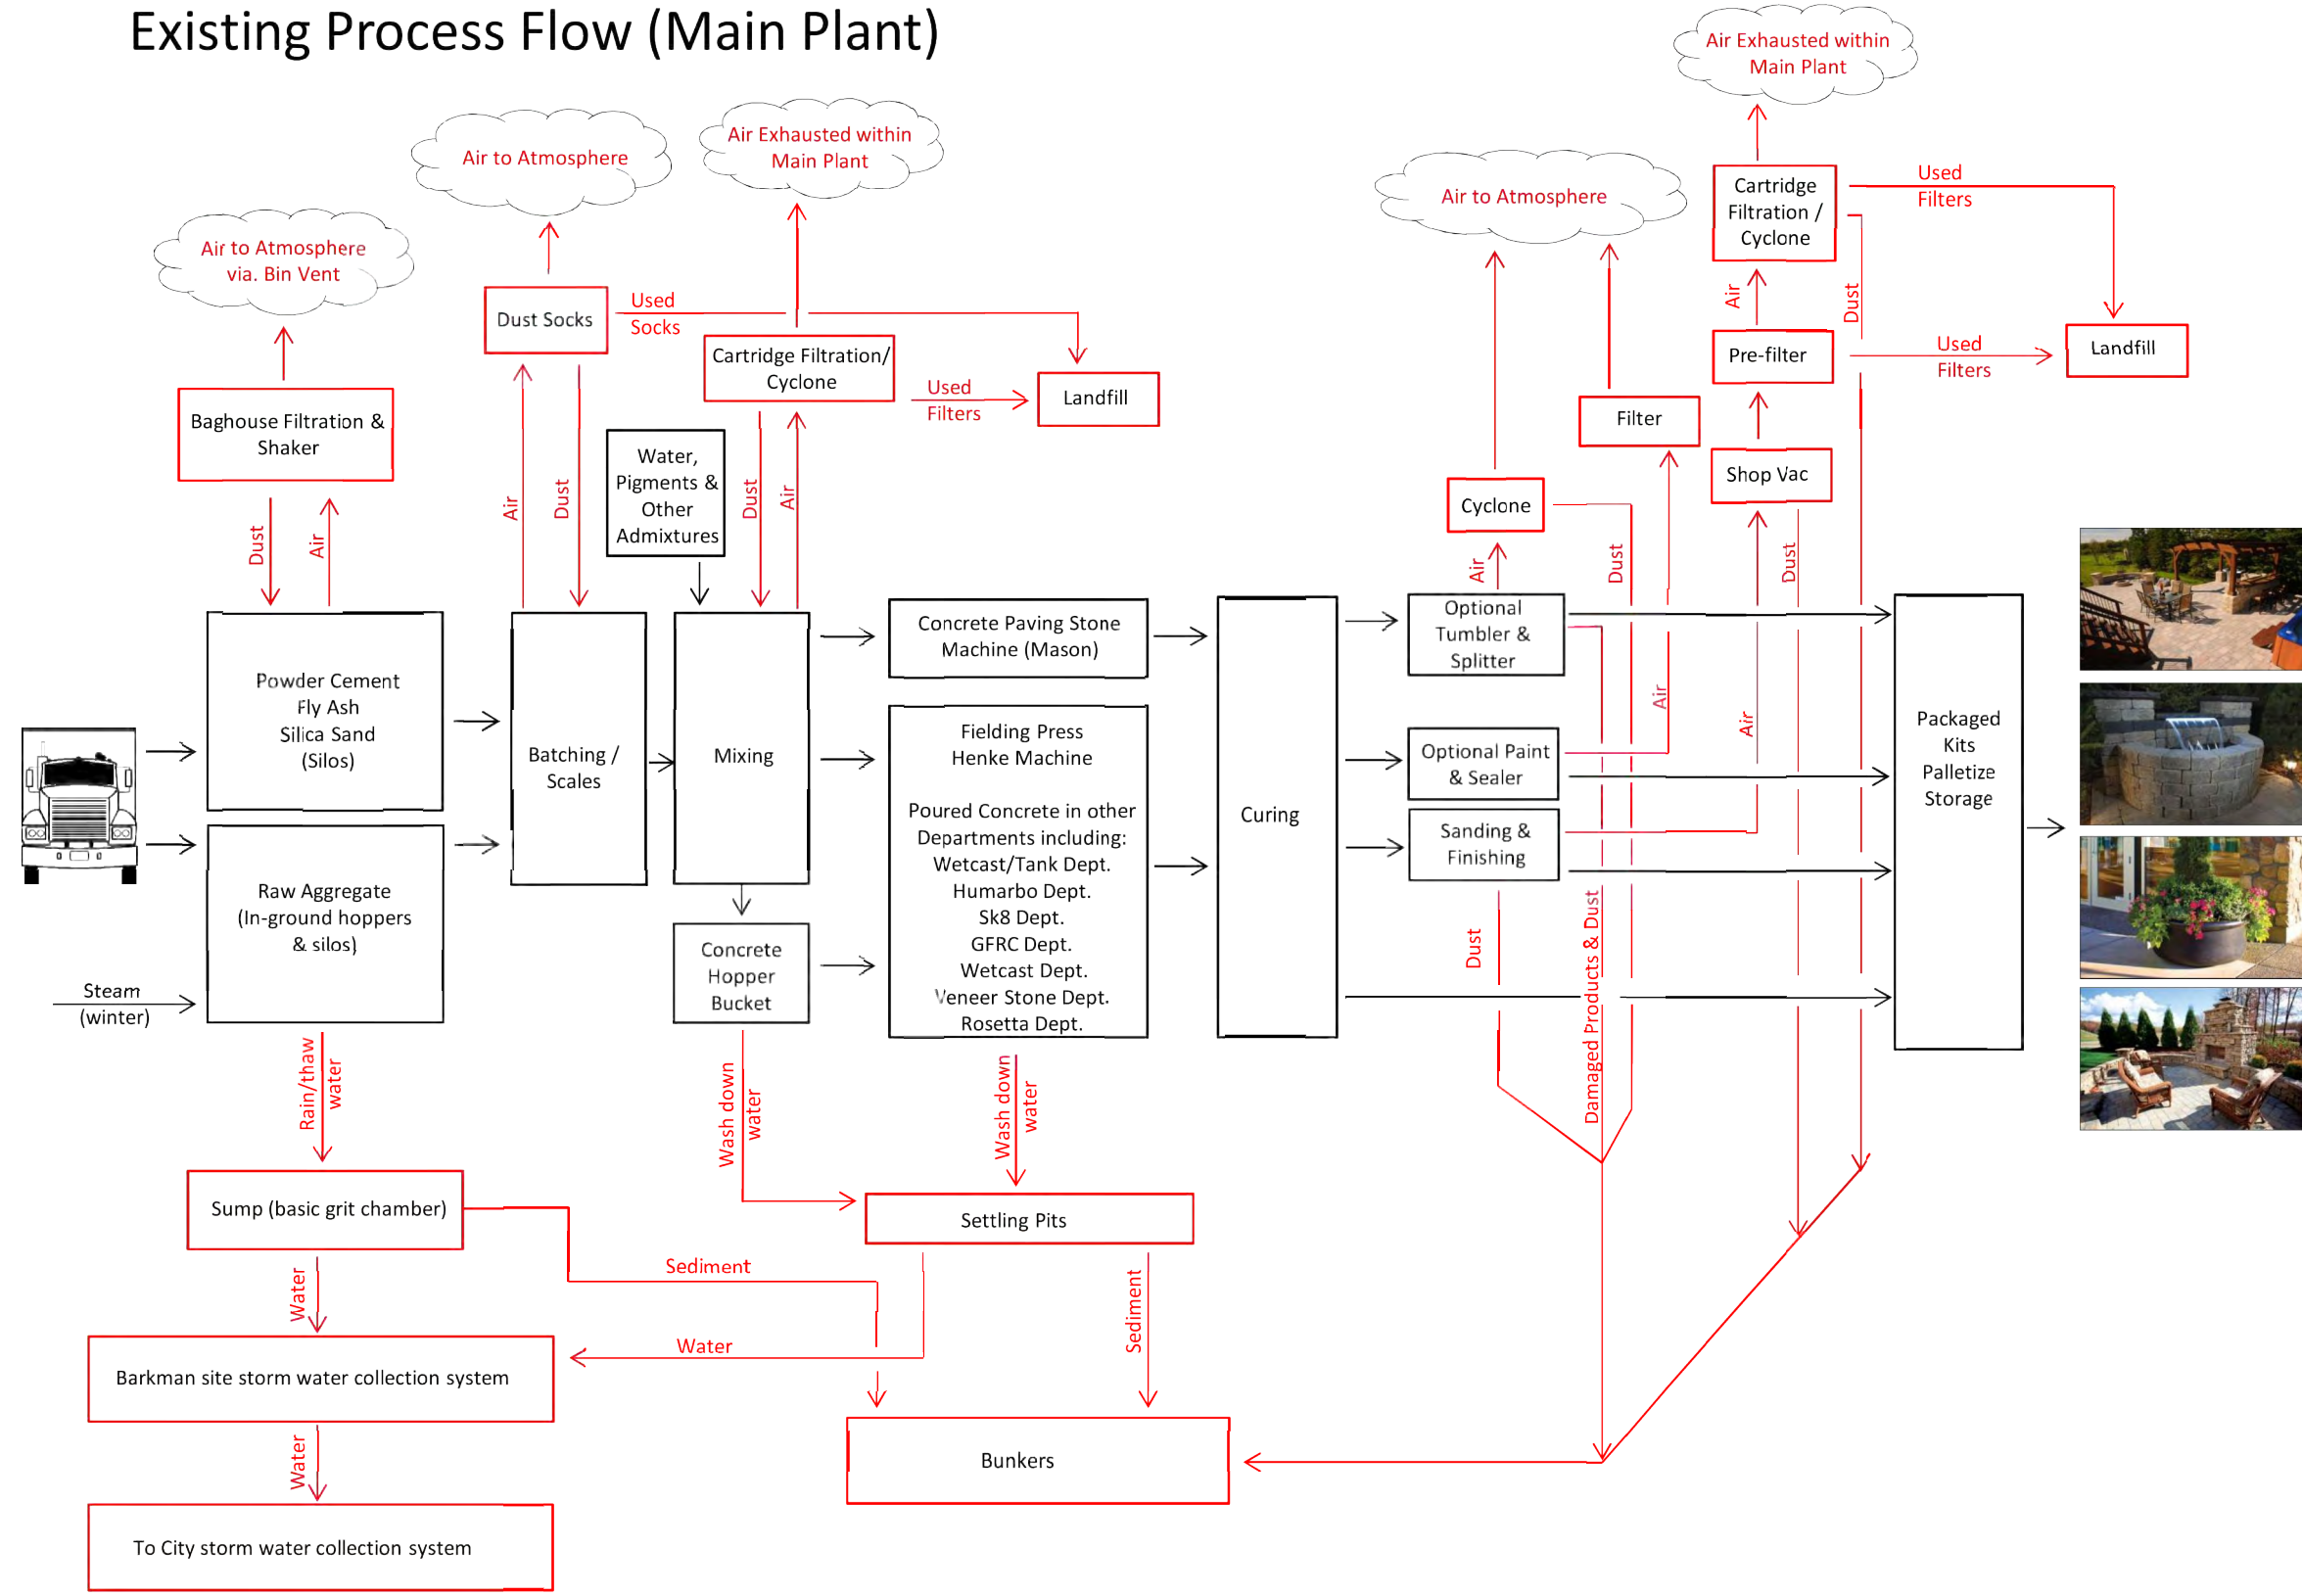


Existing Process Flow (Main Plant)

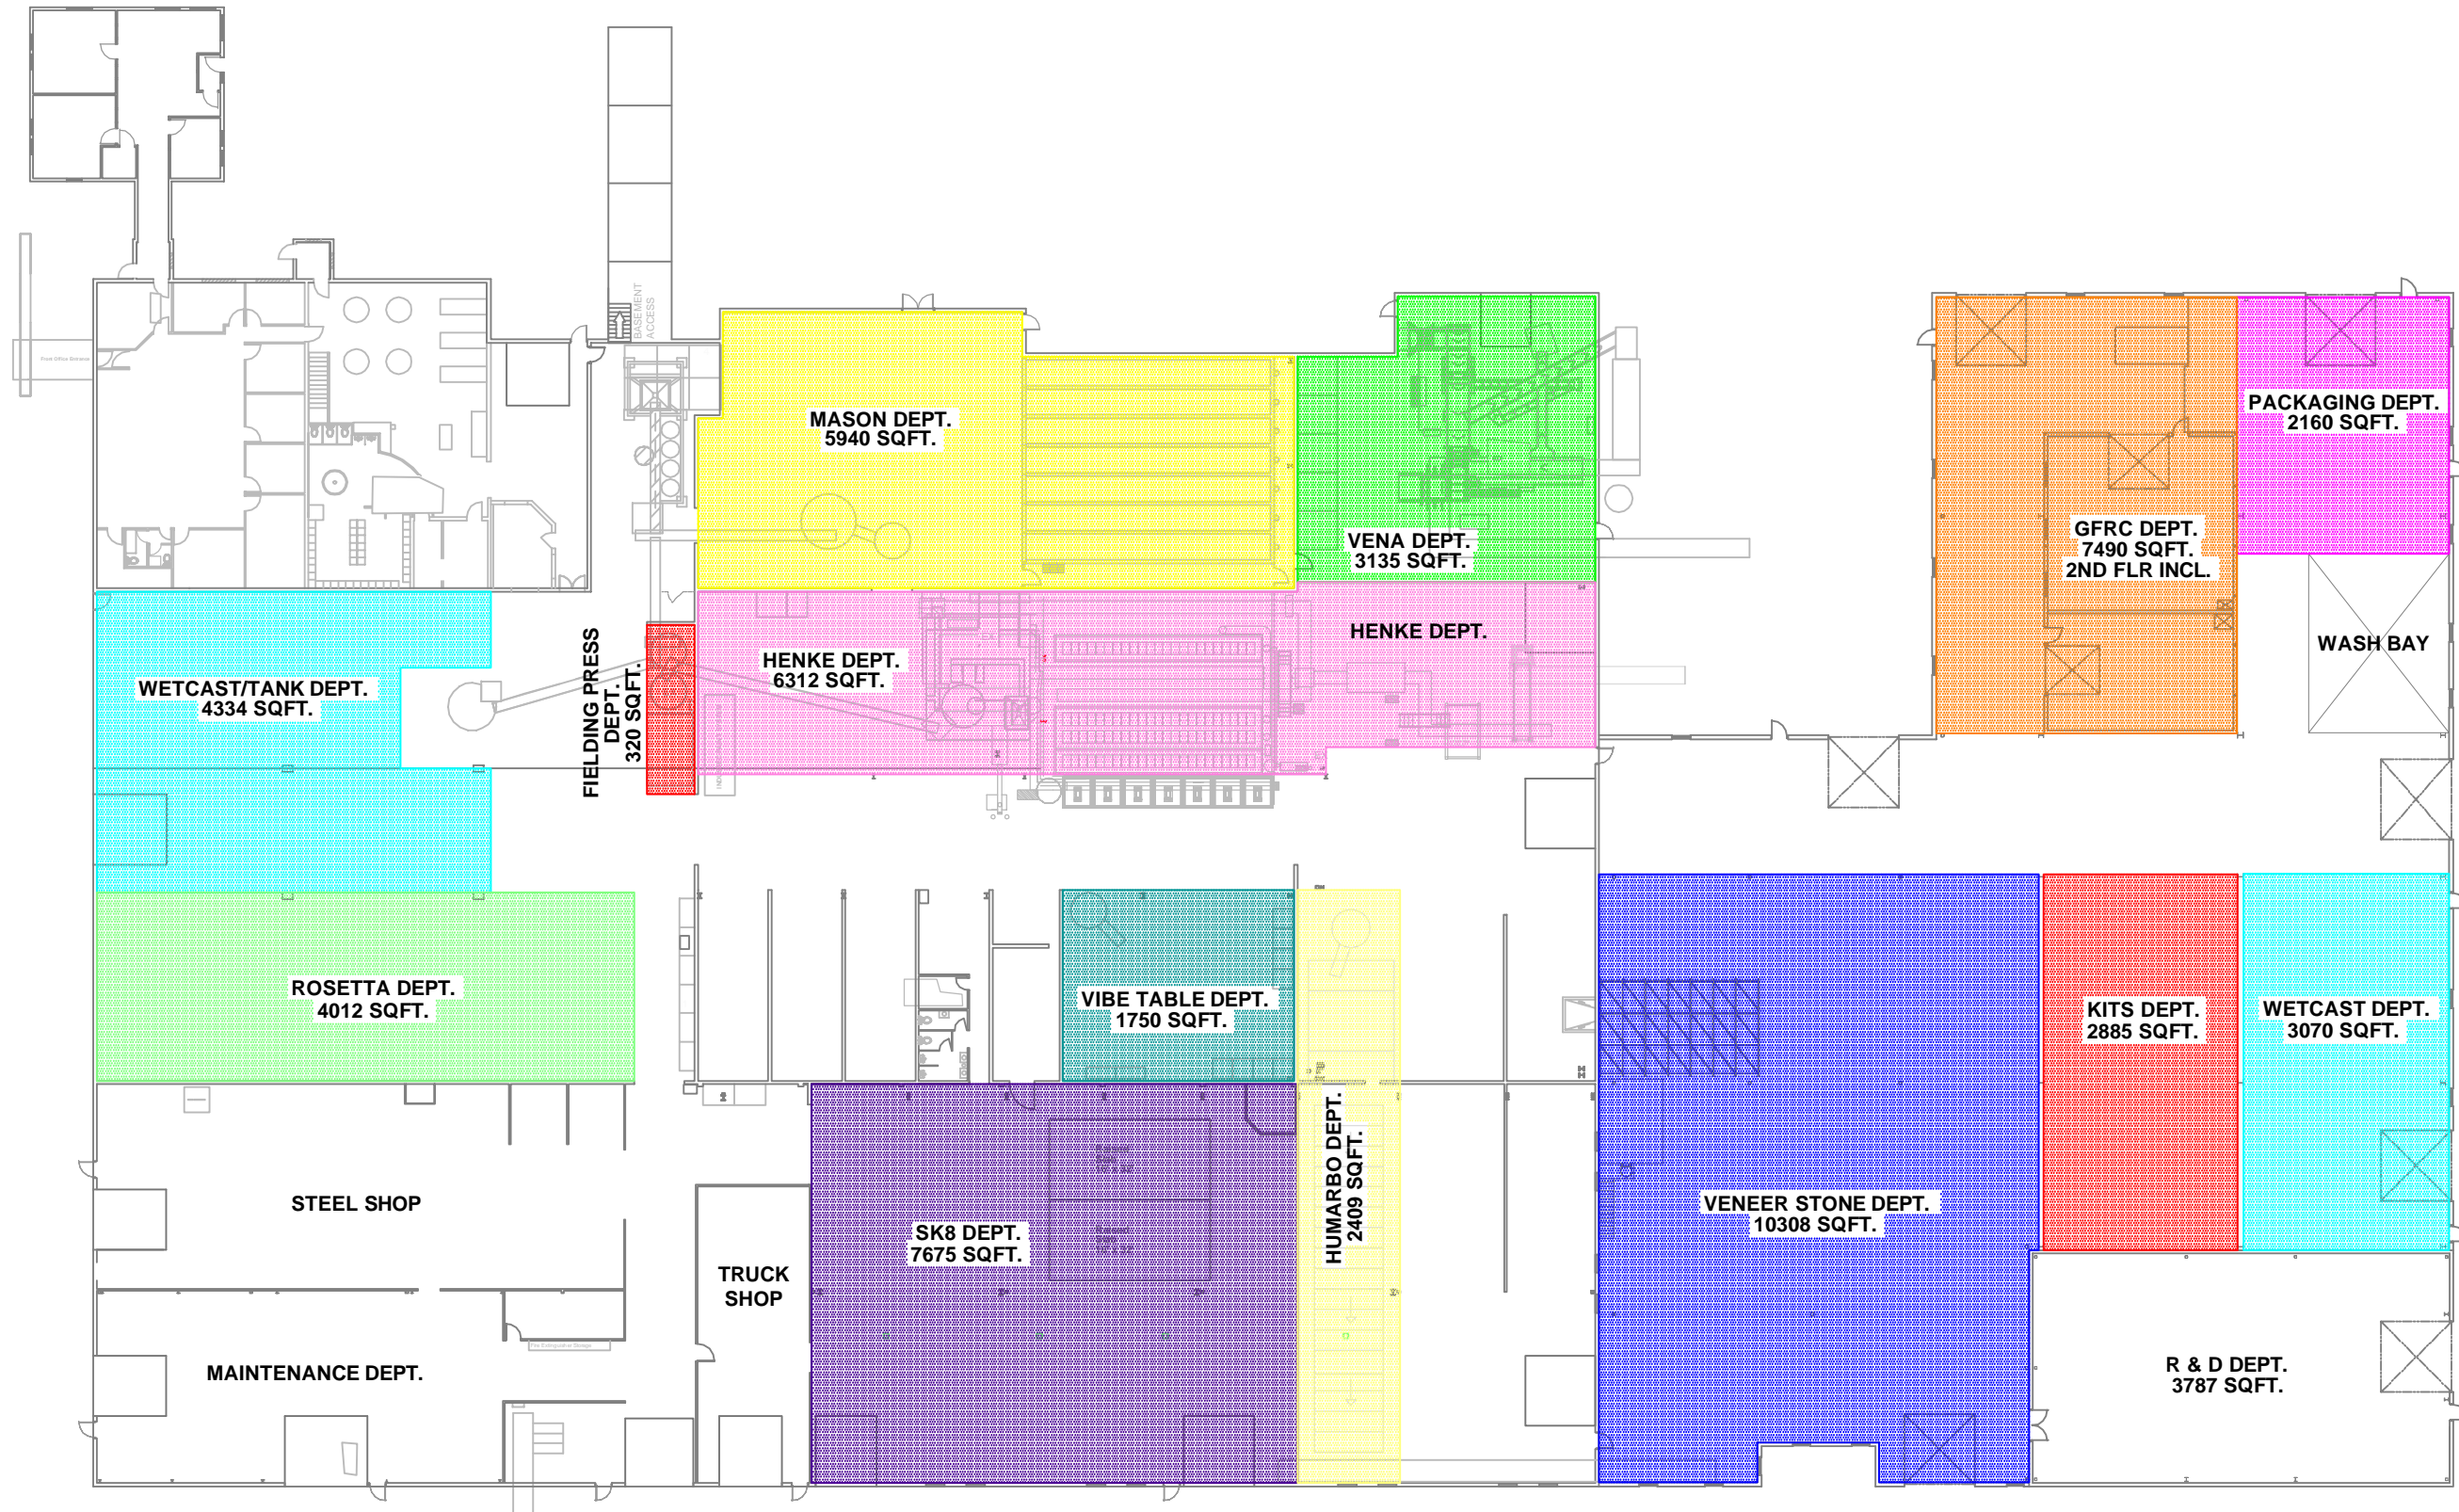

Scale: NTS


Existing Paver Plant Plan provided by Barkman Concrete Ltd.

Process Flow (Proposed Paver Plant)




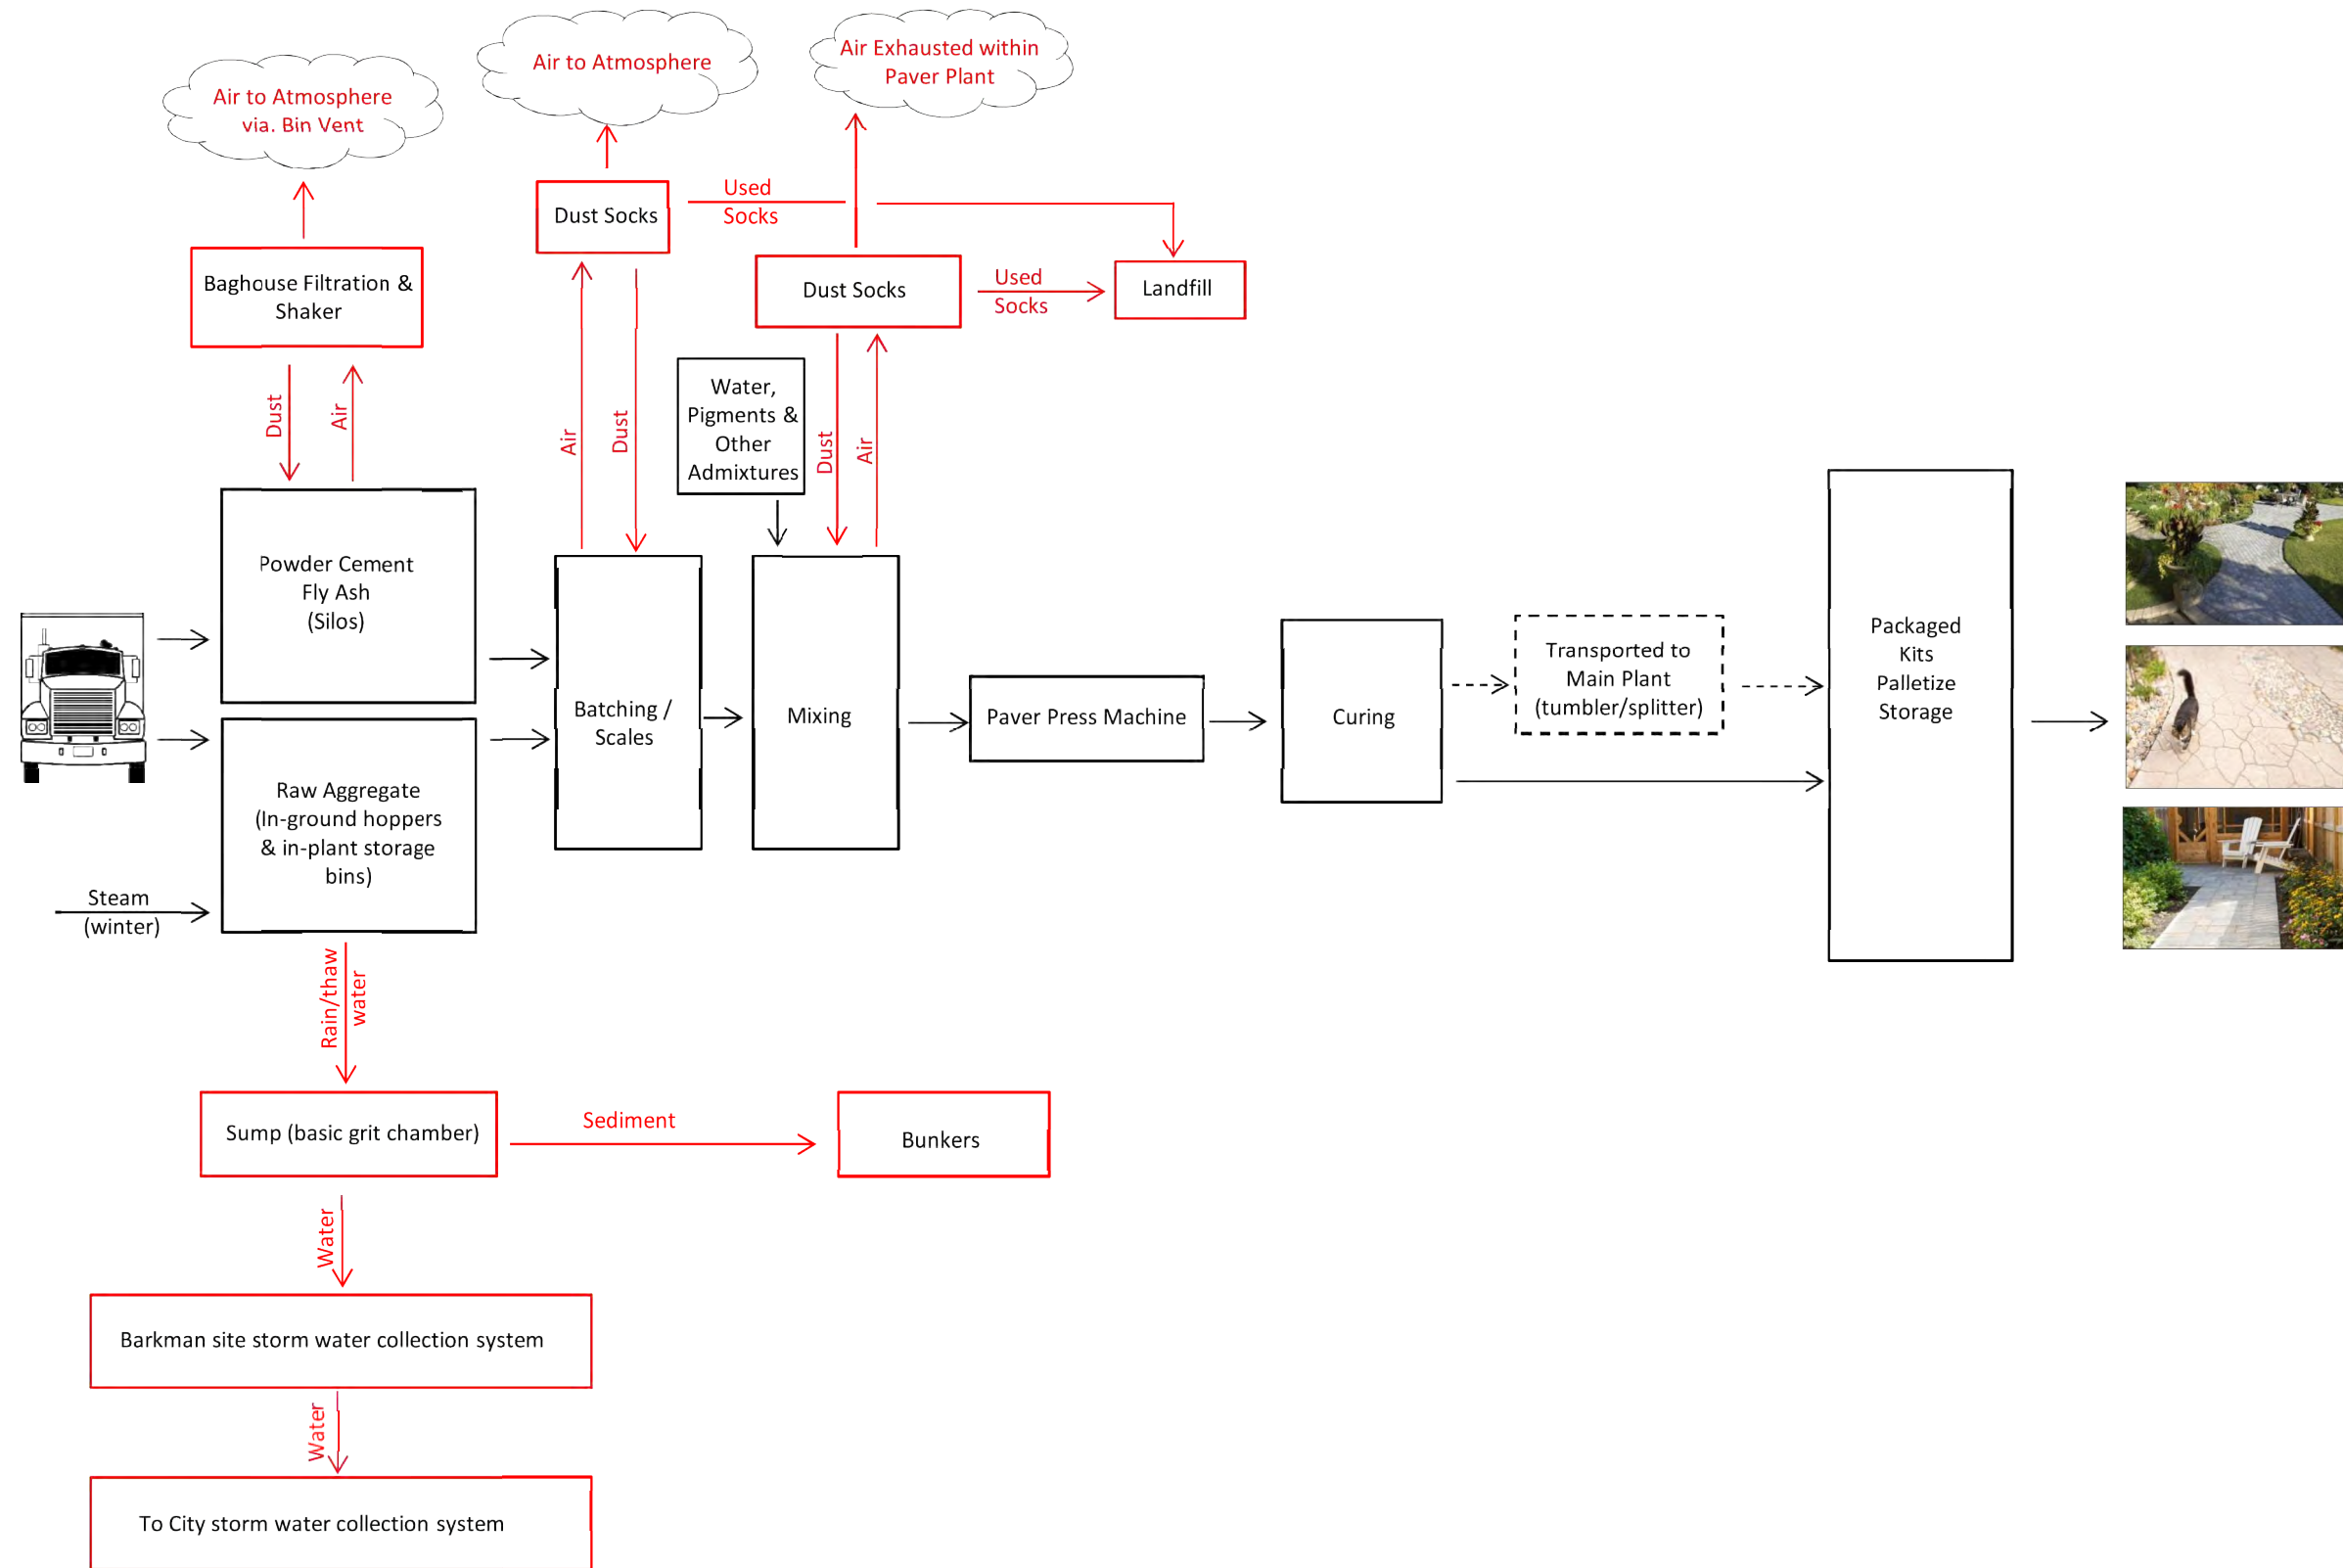


Process Flow (Proposed Paver Plant)

Process Flow (Main Plant once Proposed Plant is in Operation)

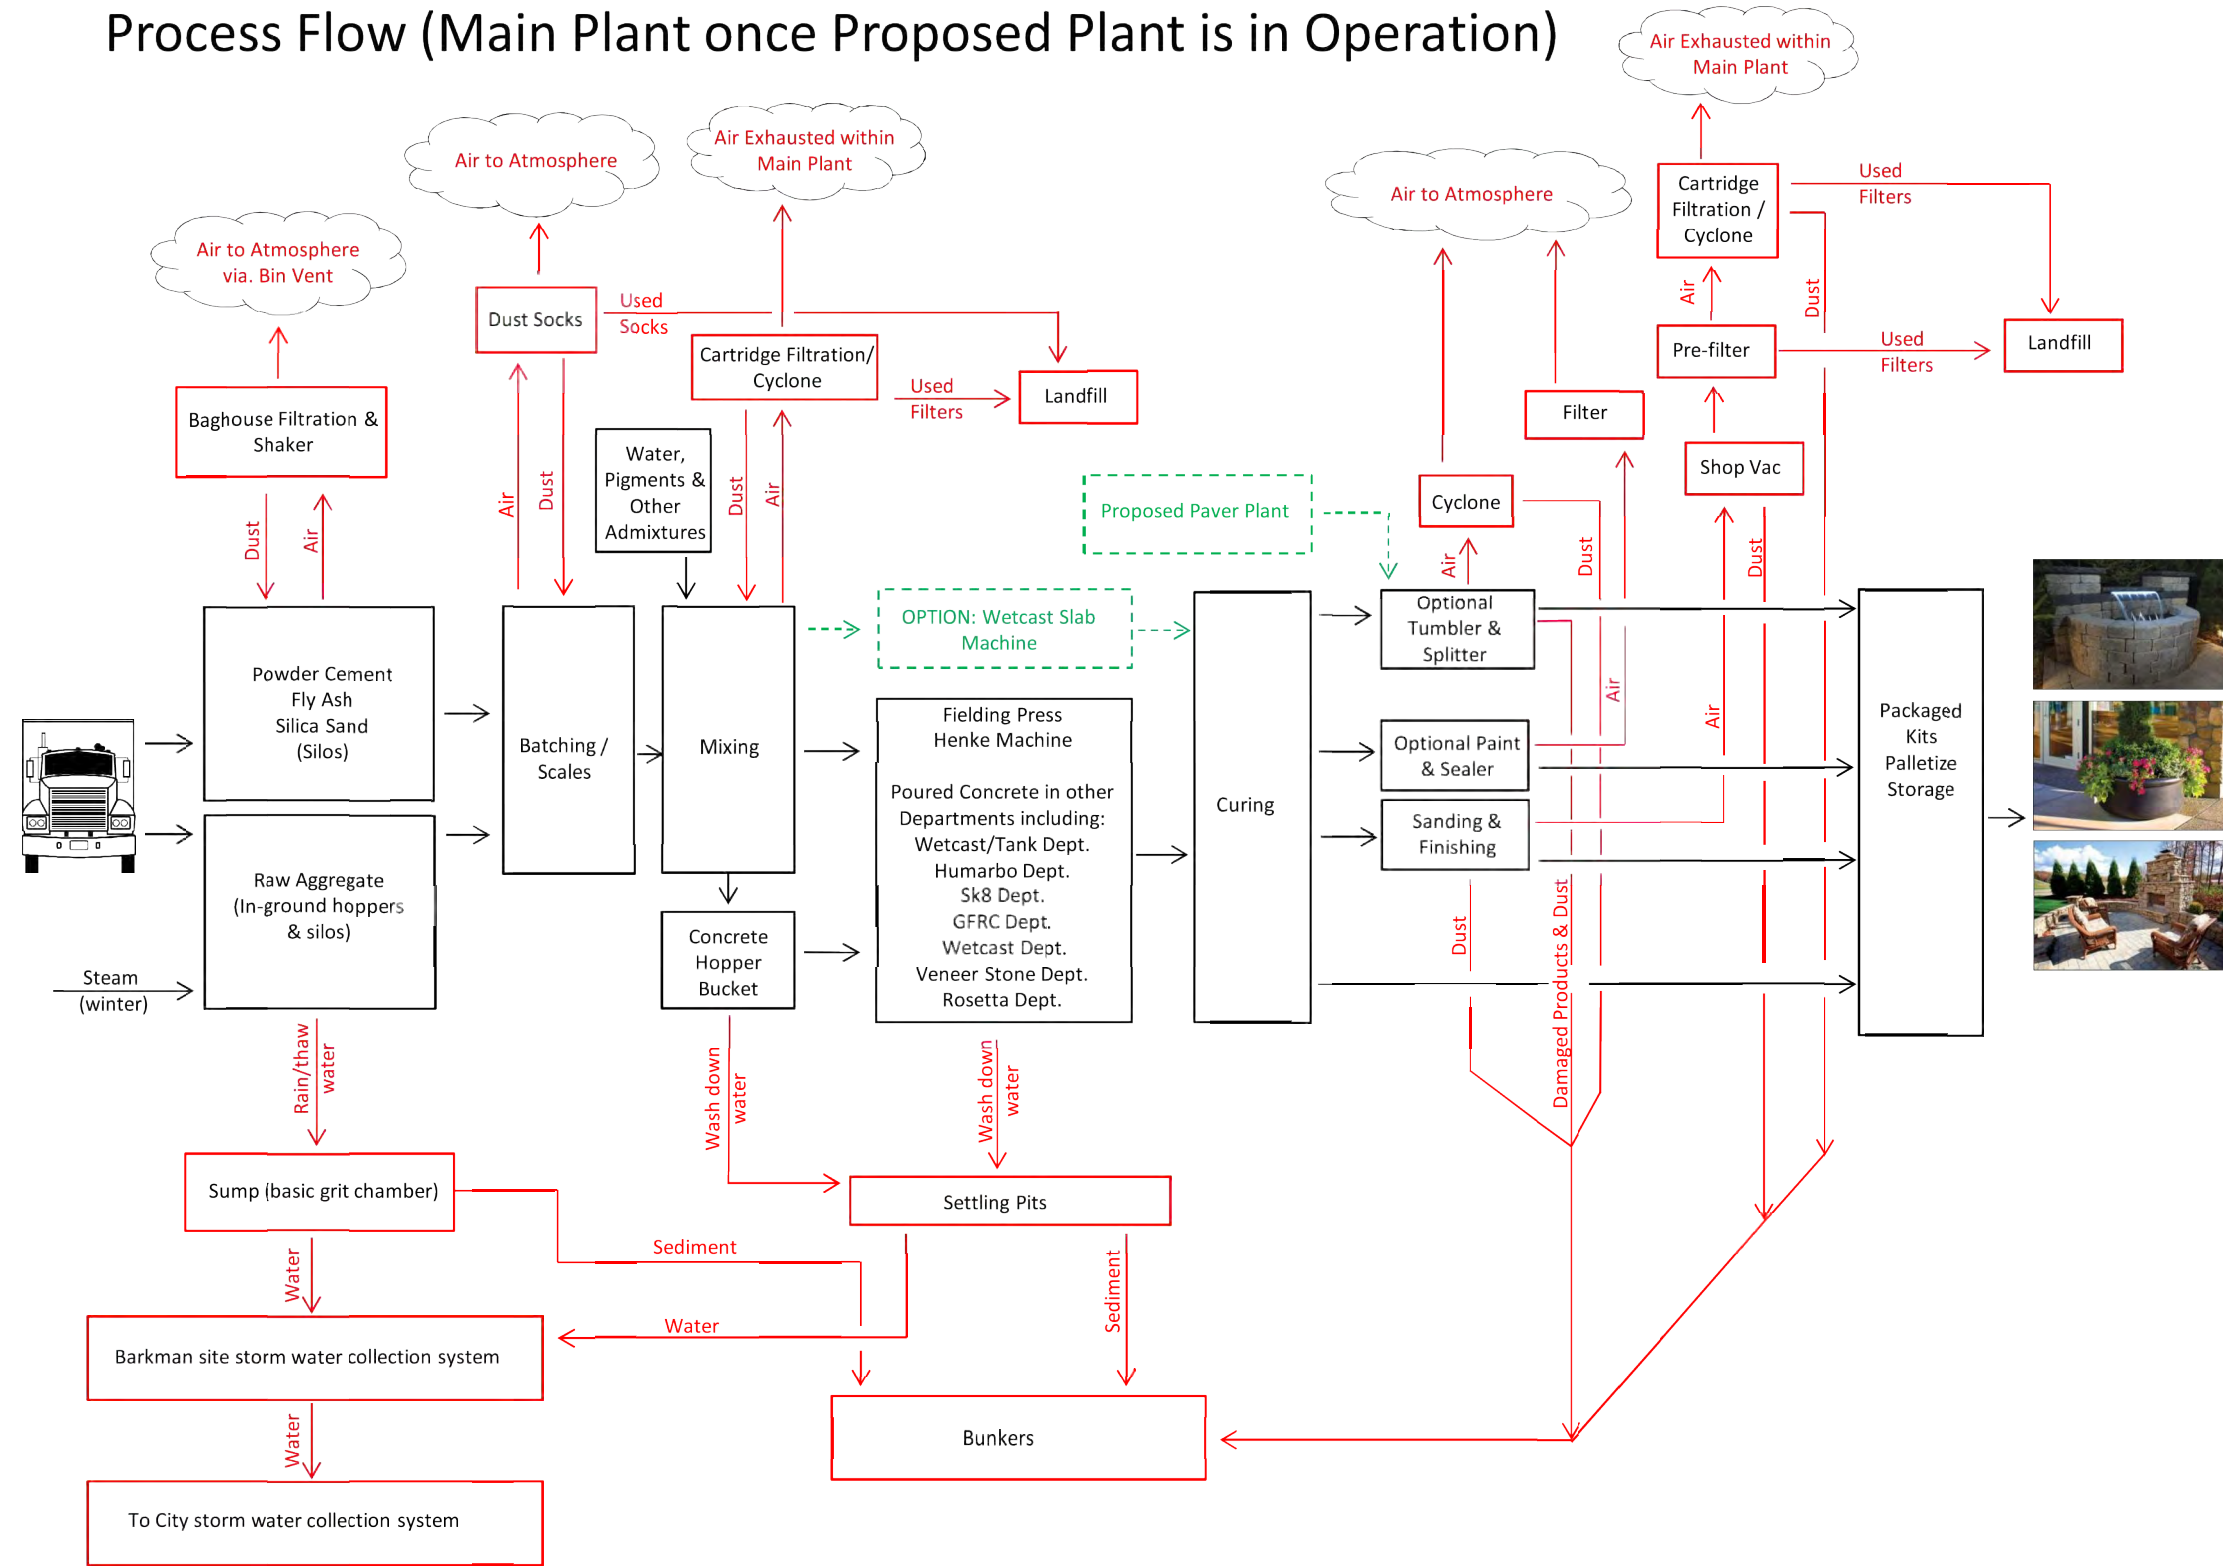

NOTE: Changes shown in green.

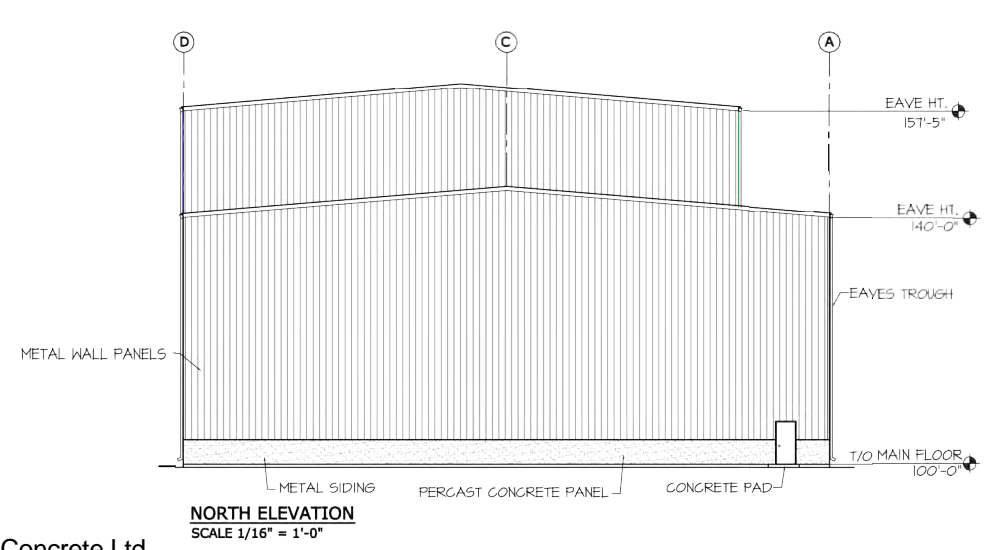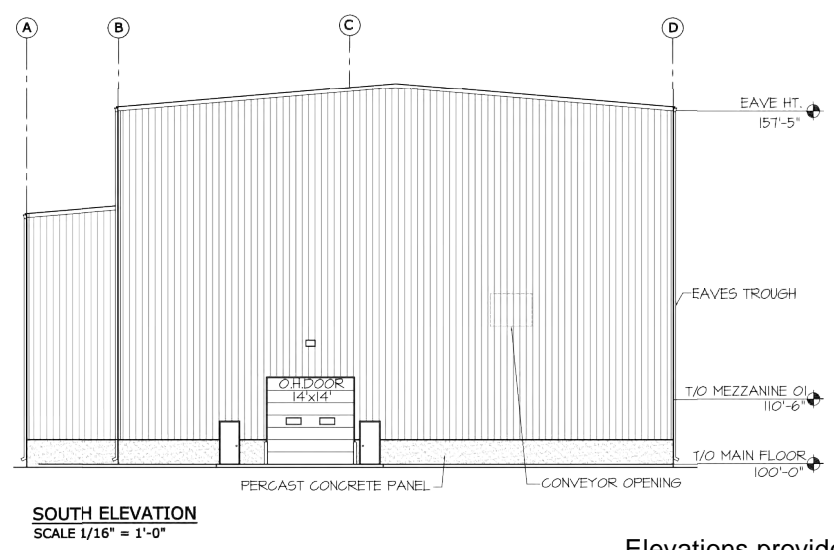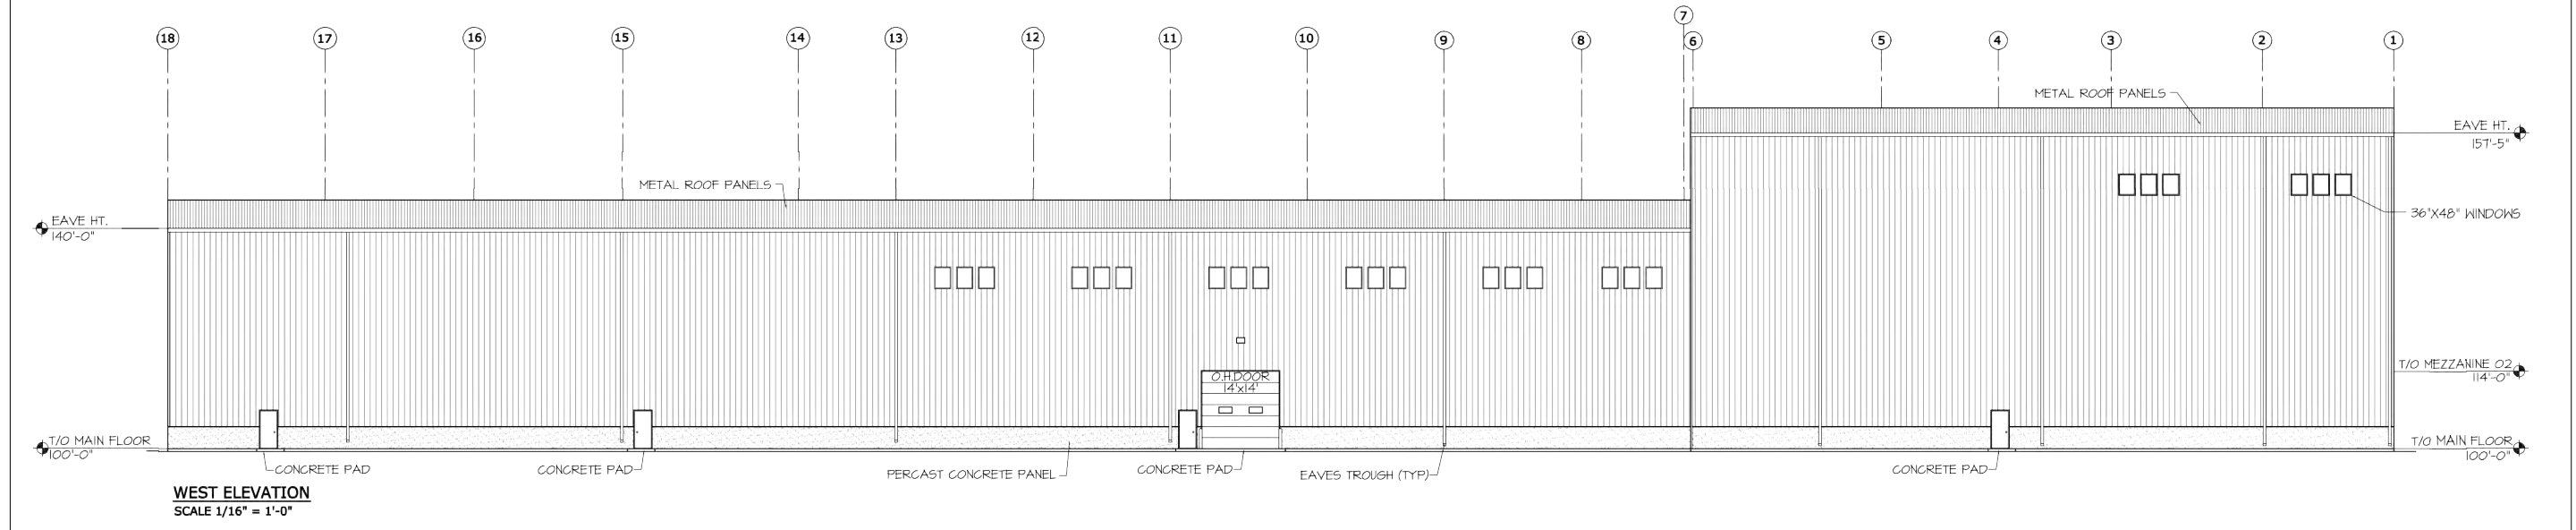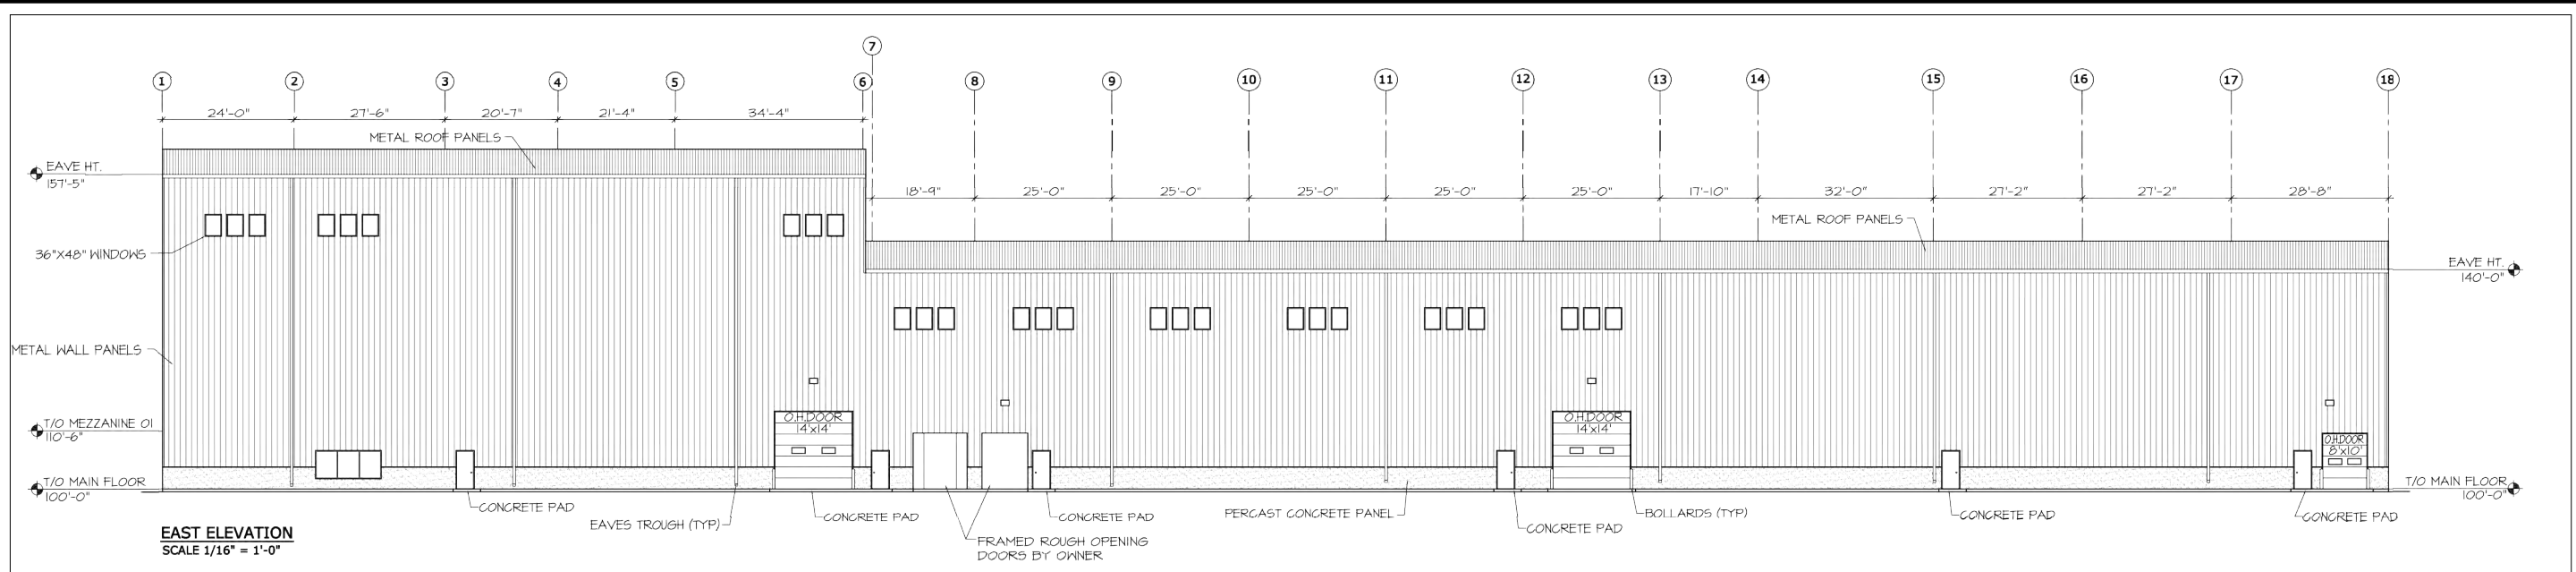

Scale: NTS

Elevations provided by Barkman Concrete Ltd.

