


MODIFIED ABOVEGROUND TOTAL AREA FIELD

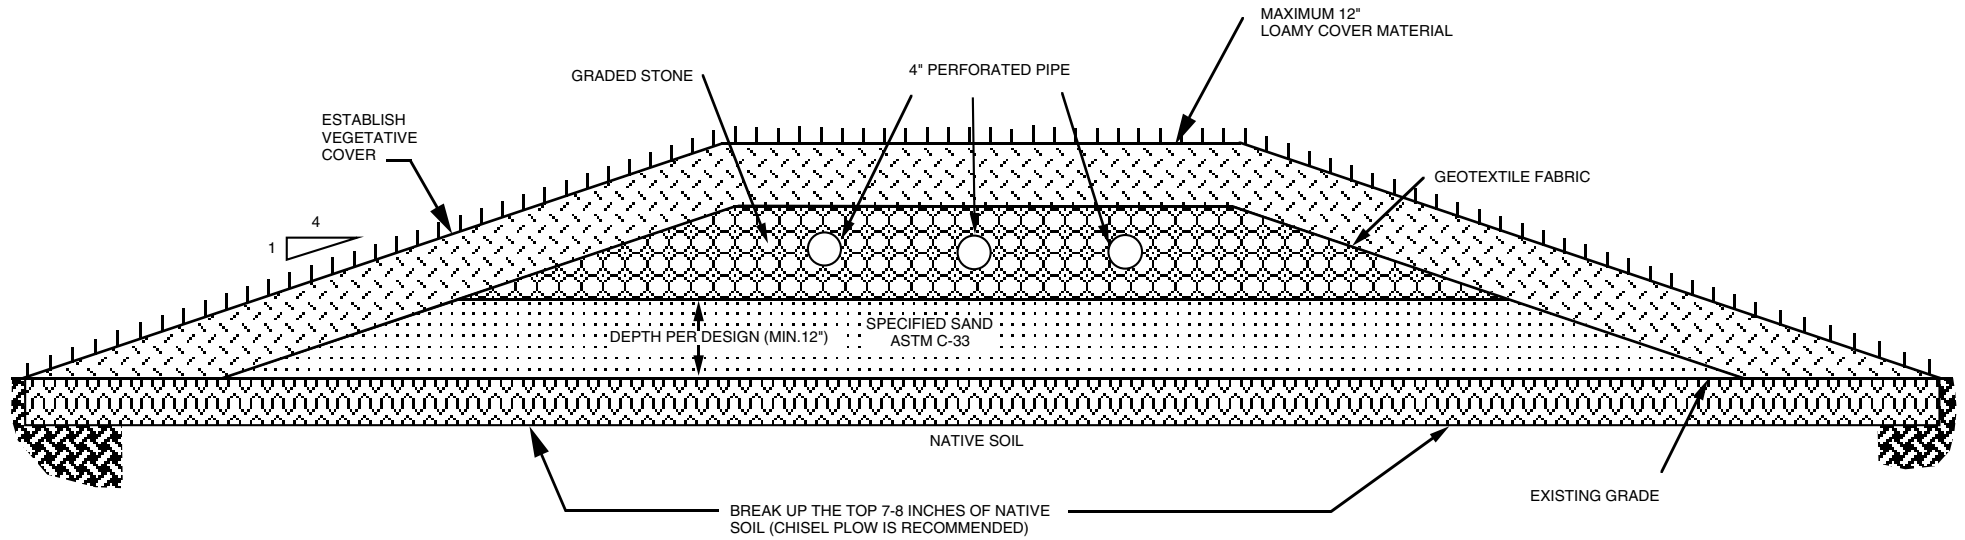

NOTE: INTENDED FOR > 60%-100% HEAVY CLAY SOILS

*FOR ILLUSTRATIVE PURPOSE ONLY, NOT TO SCALE

NOTE: ALL SEPTIC FIELDS MUST BE BERMED WITH SUITABLE MATERIAL.