


# MODIFIED TOTAL AREA (MTA)

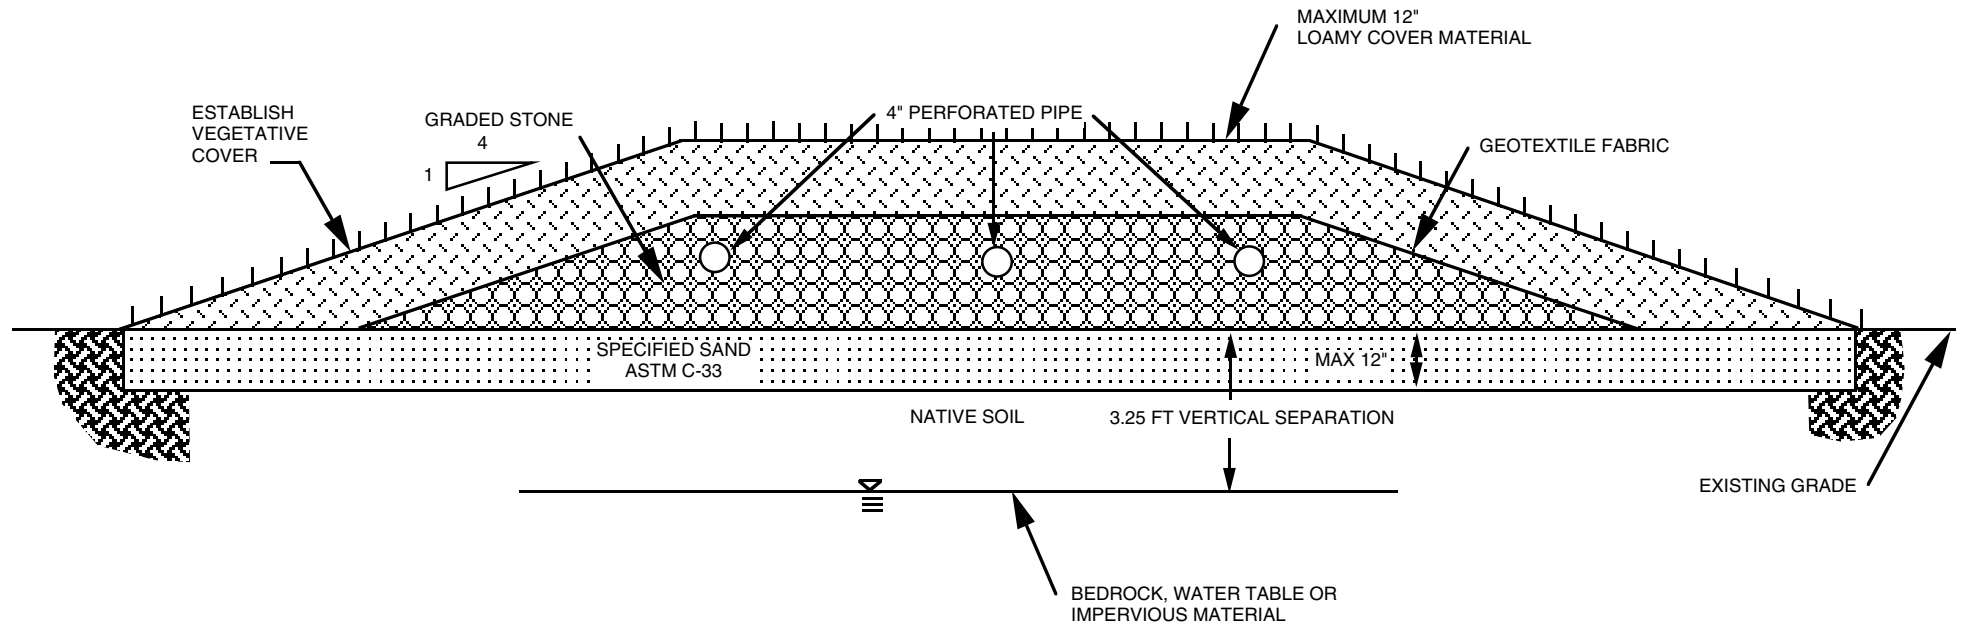

NOTE: INTENDED FOR 40-60% CLAY SOILS

\*FOR ILLUSTRATIVE PURPOSE ONLY, NOT TO SCALE

NOTE: ALL SEPTIC FIELDS MUST BE BERMED WITH SUITABLE MATERIAL.