


MODIFIED TRENCH-STONE (MTS)

SHALLOW IN-GROUND SYSTEM

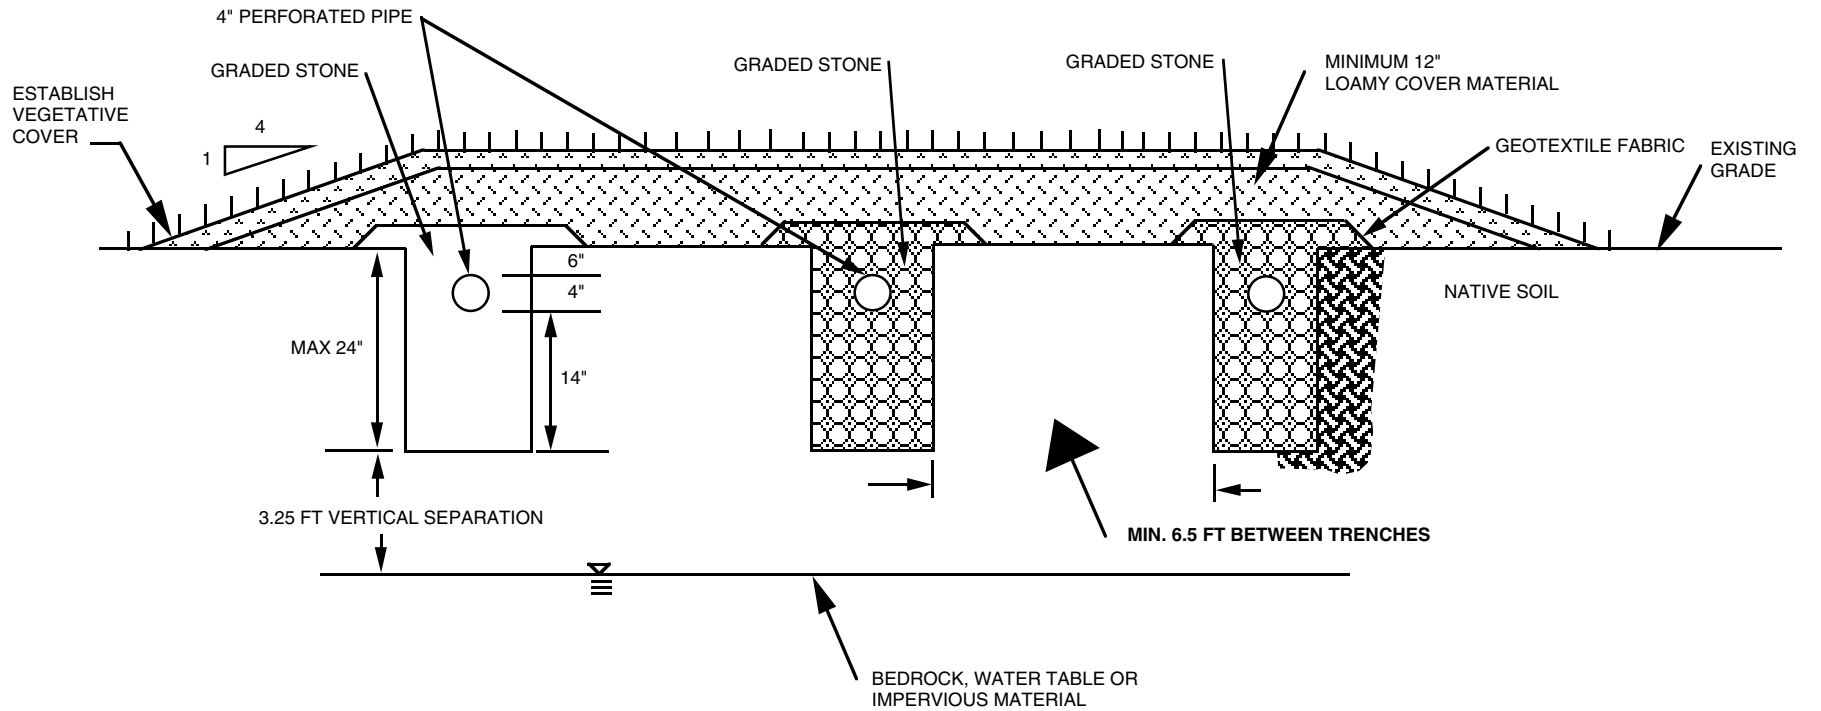

NOTE: INTENDED FOR 40-60% CLAY SOILS

*FOR ILLUSTRATIVE PURPOSE ONLY, NOT TO SCALE