


0 10 20 30 40 50 60 70 80 90 100mm

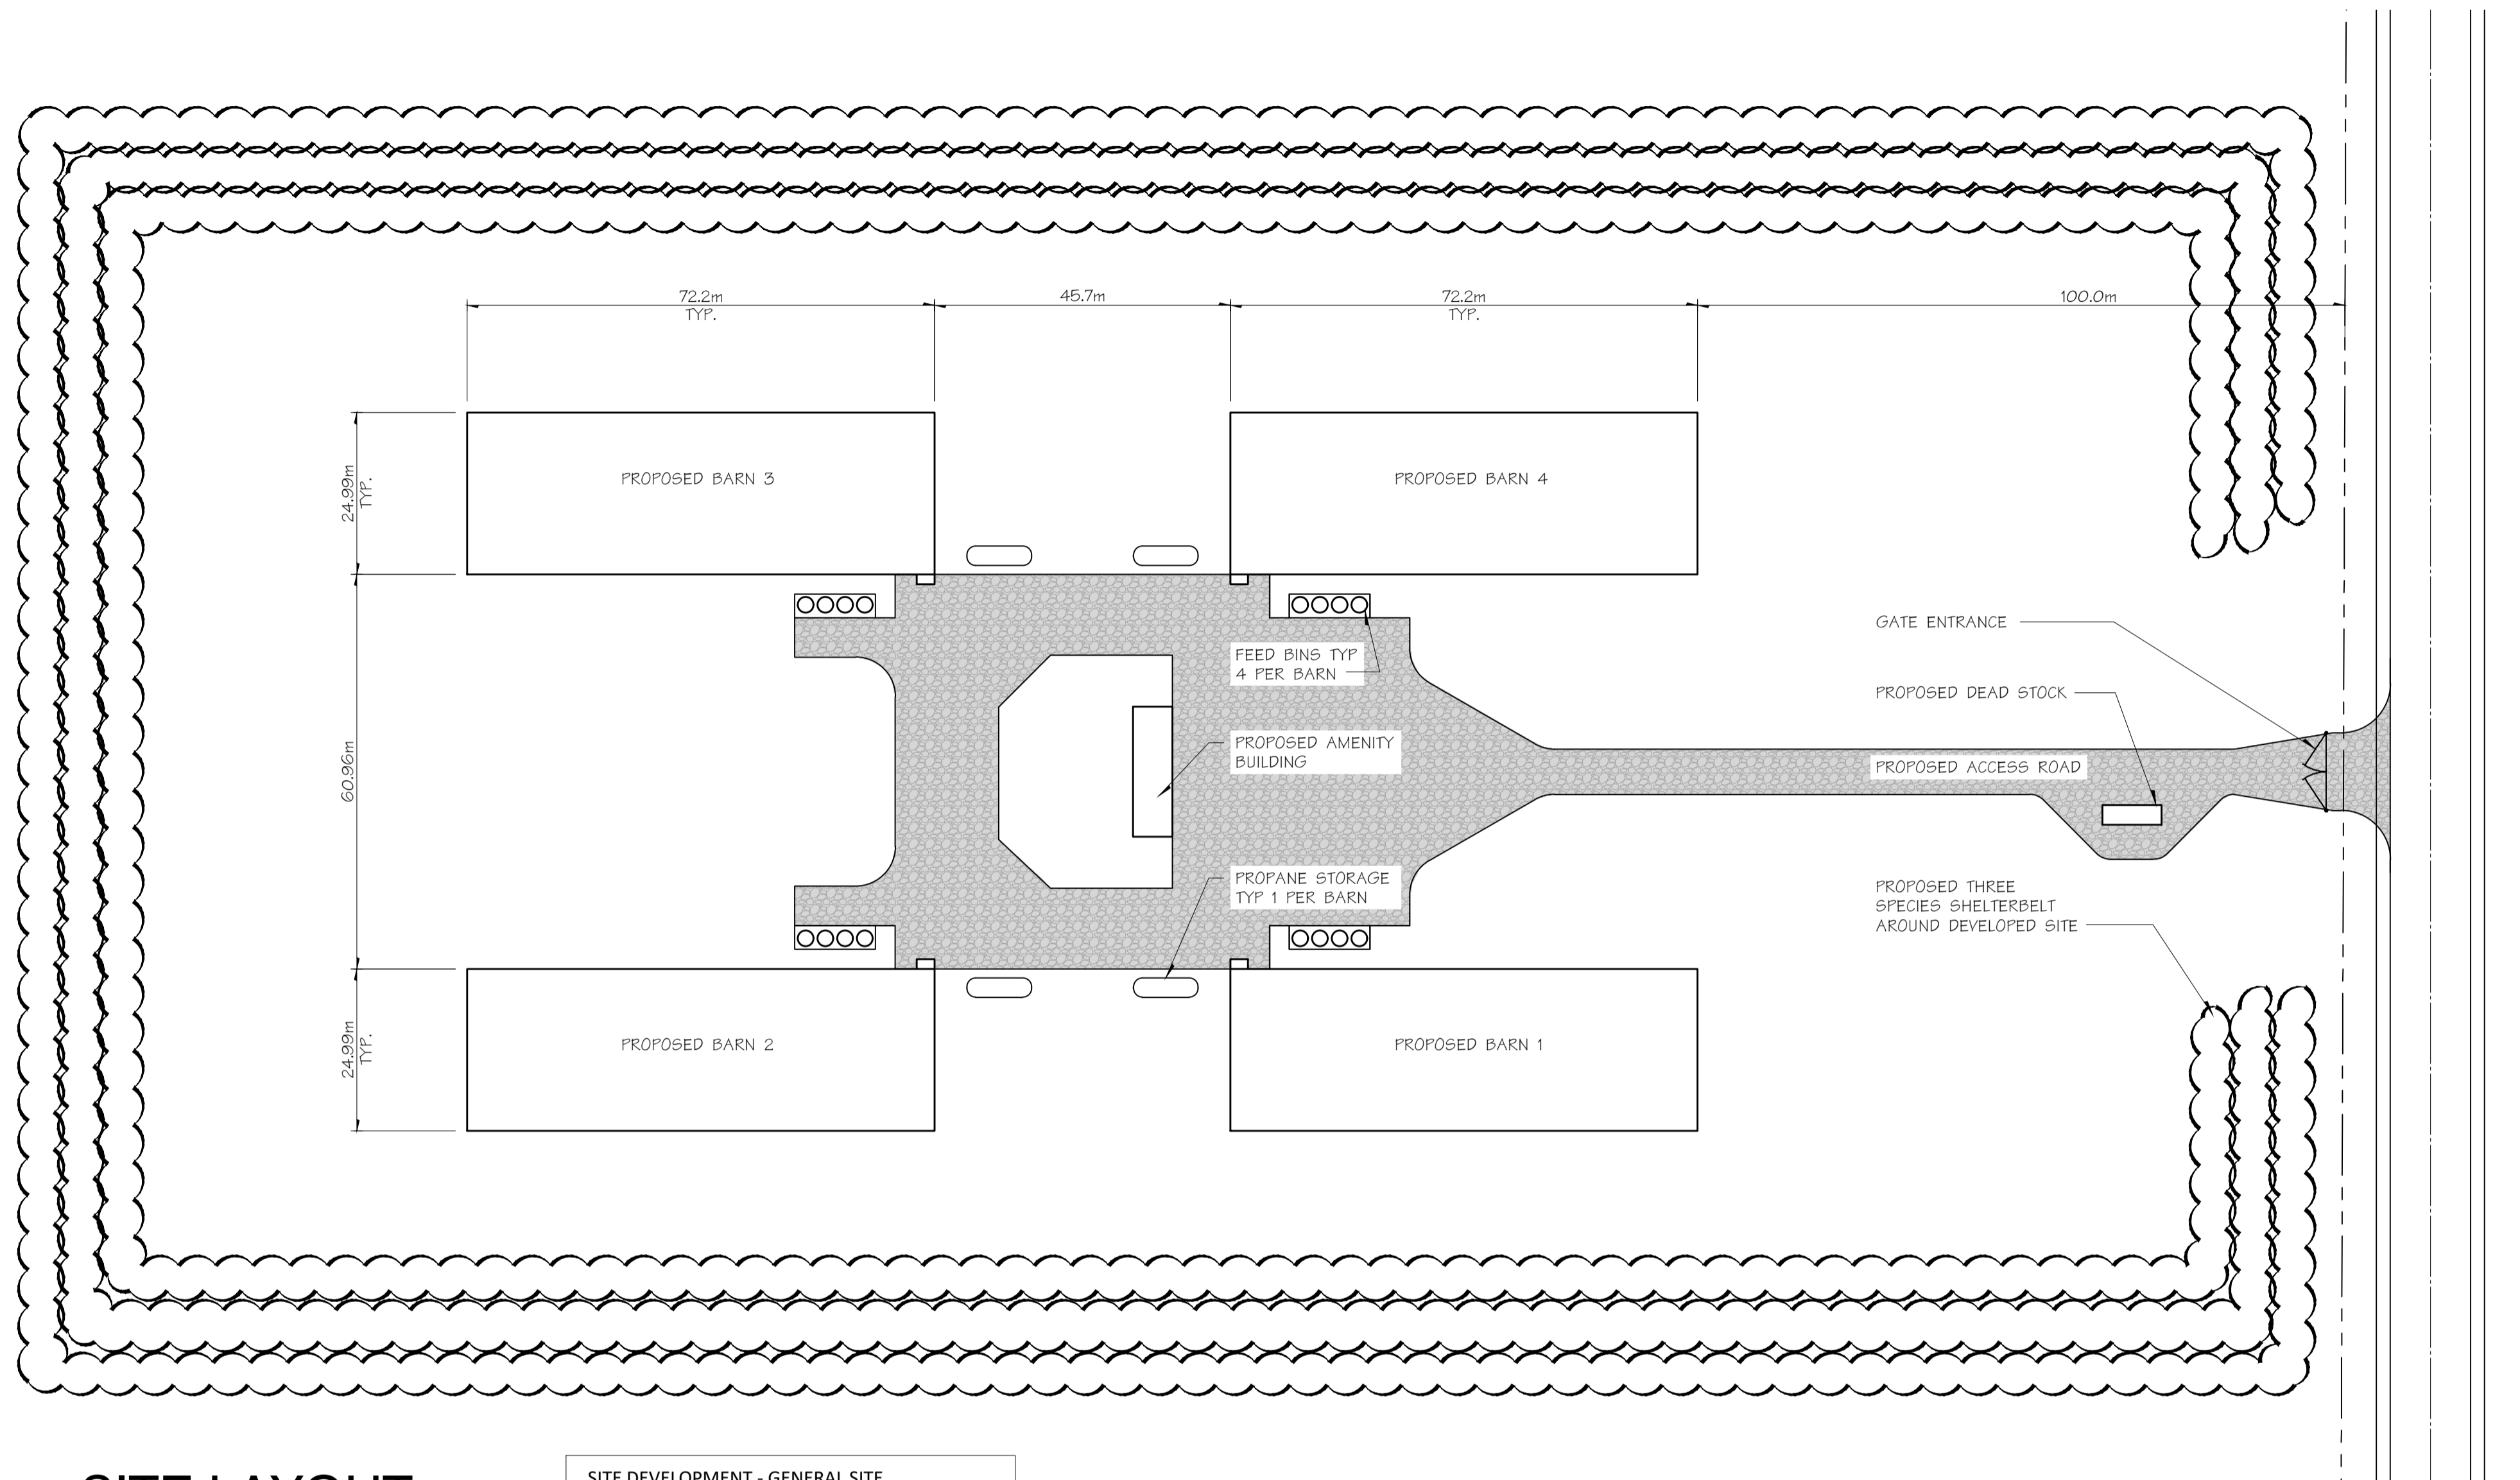

SITE LAYOUT

1:500

SITE DEVELOPMENT - GENERAL SITE	
ITEM	SYMBOL
PROPERTY LINE	---

PRESENTATION DRAWING

ISSUE (AND REVISION)		
02	2020-02-11	CONCEPT DRAWING, ISSUED FOR REVIEW
NO. (REV.)	DATE	DESCRIPTION
PRINTED DATE: 2/26/2020 4:03:37 PM		INITIAL(S)

ENGINEER'S SEAL

NOTE TO CONTRACTOR:
 THE CONTRACTOR SHALL CHECK AND VERIFY ALL DIMENSIONS AND REPORT ALL ERRORS AND OMISSIONS TO DGH IN WRITING. DO NOT RELY ON SCALED DIMENSIONS. WRITTEN DIMENSIONS SHALL HAVE PRECEDENCE OVER SCALED DIMENSIONS. CONTACT THE ENGINEER FOR CLARIFICATIONS IF NECESSARY. THIS DRAWING SHALL NOT BE USED FOR BUILDING PERMIT OR CONSTRUCTION PURPOSES UNLESS IT IS SEALED AND SIGNED BY THE ENGINEER RESPONSIBLE FOR THE WORK.

DGH ENGINEERING LTD.
 CIVIL | STRUCTURAL | MECHANICAL | ELECTRICAL | INDUSTRIAL
 12 Aviation Boulevard
 St. Andrews MB R1A 3N5 Canada
 T: 204-334-8846
 F: 204-334-6965
 www.dghengineering.com

COPYRIGHT 2019
 COPYRIGHT RESERVED. THIS DRAWING AND THE DESIGN REPRESENTED IN IT IS AND AT ALL TIMES REMAINS THE EXCLUSIVE PROPERTY OF DGH ENGINEERING LTD. (DGH) AND SHALL NOT BE REPRODUCED WITHOUT PERMISSION FROM DGH. ANY REPRODUCTION MUST NOT BE ATTED IN ANY WAY AND SHALL BE COMPLETELY INCLUDING THIS NOTICE AND ALL TITLE BLOCK INFORMATION. ALL INFORMATION SHOWN ON THIS DRAWING IS FOR USE ON THE SPECIFIED PROJECT ONLY, AND SHALL NOT BE USED OTHERWISE WITHOUT THE WRITTEN PERMISSION OF DGH.

CLIENT		
HYLIFE LTD. BOX 100 LA BROQUERIE, MB. ROA OWO		
DESIGNED	DRAWN	COORDINATOR
DATE	SCALE	X'REF PATH(S)
FEB/2020	AS NOTED	PROJECT.DWG

PROJECT TITLE	
2020 DEEP PIT NURSERY BARNs	
PROJECT LOCATION	
PROJECT NUMBER: PENDING	
SITE LAYOUT	

C1
REV. 000

0 10 20 30 40 50 60 70 80 90 100mm