


0 10 20 30 40 50 60 70 80 90 100mm

Minimum 100m setback from all property lines

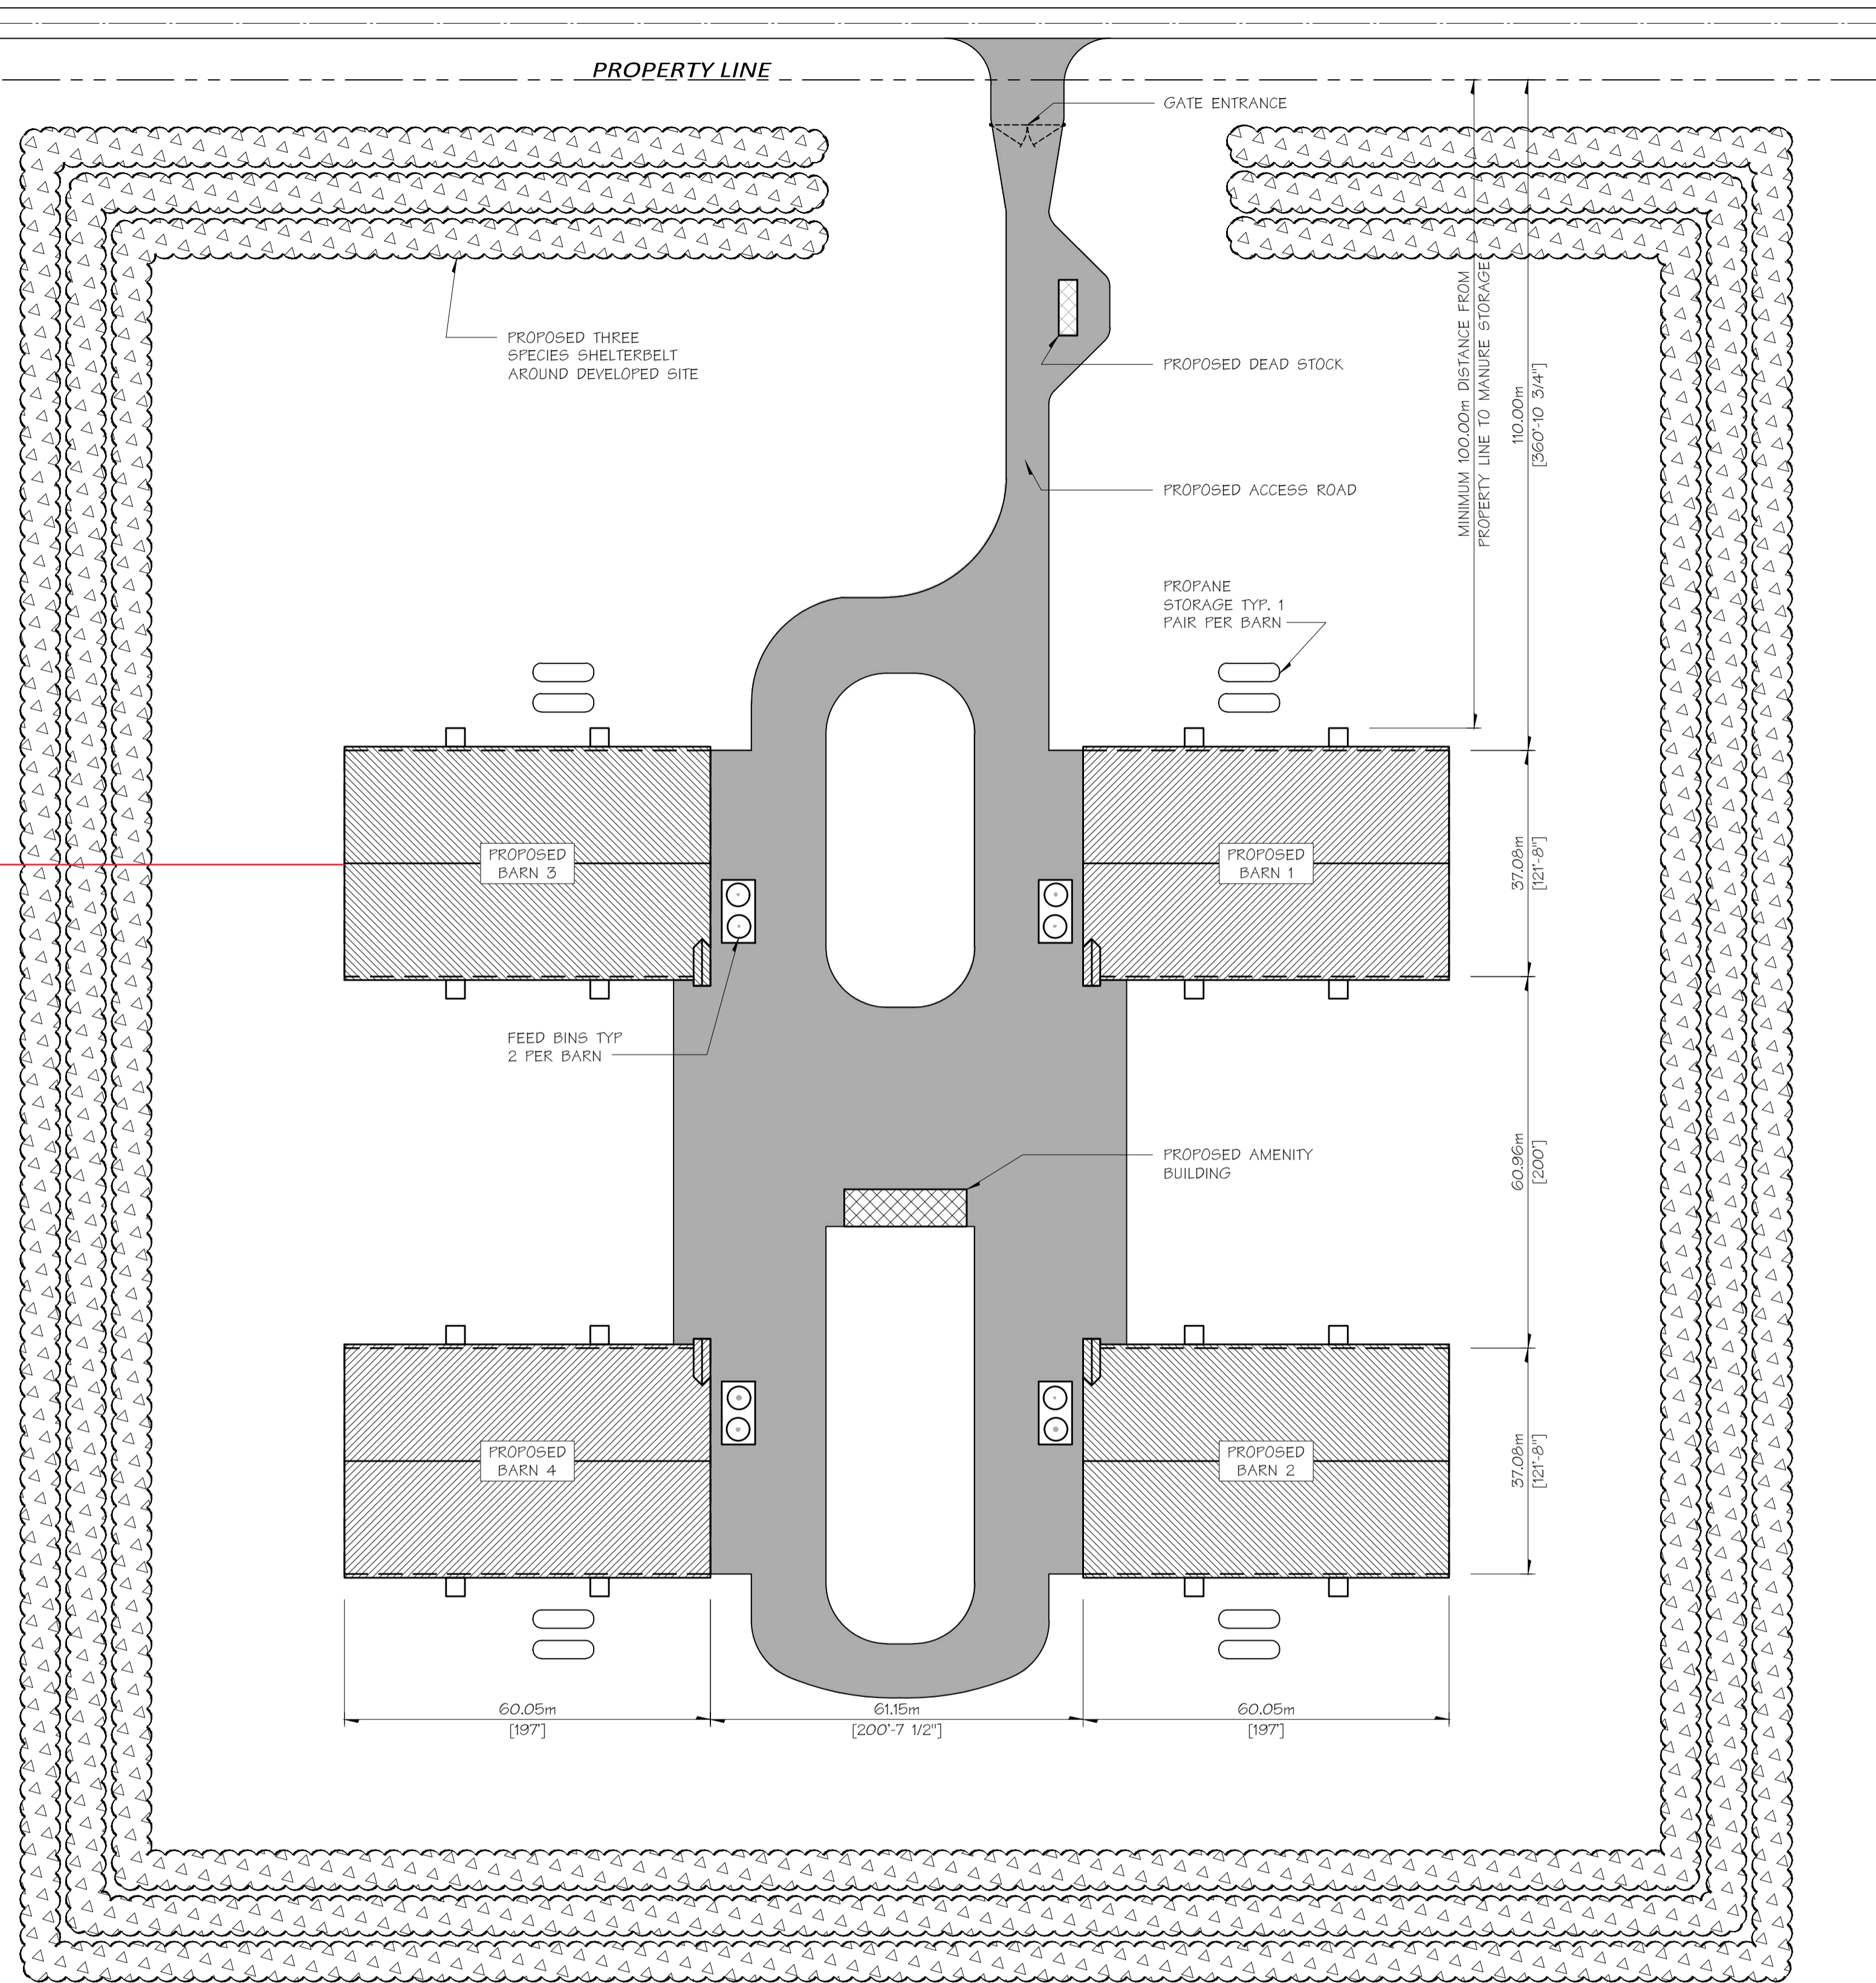

North


**SITE LAYOUT**

1:500

**PRESENTATION DRAWING**

ISSUE (AND REVISION)		
02	2020-12-11	CONCEPT DRAWING, ISSUED FOR REVIEW
NO./REV.	DATE	DESCRIPTION
PRINTED DATE: 12/11/2020 9:41:03 AM		INITIAL(S)

ENGINEER'S SEAL

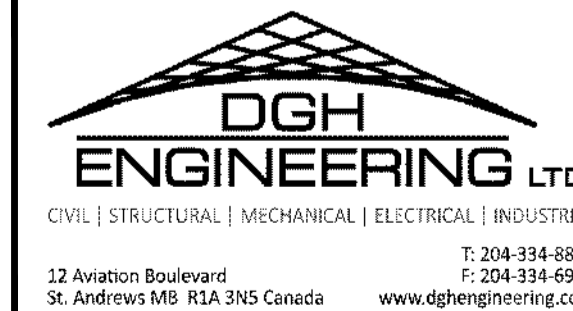

CLIENT  
**HYLIFE LTD.**  
 BOX 100  
 LA BROQUERIE, MB.  
 ROA OWO

PROJECT TITLE  
**2021 DEEP PIT FINISHER BARNs**  
 PROJECT LOCATION  
 PROJECT NUMBER: PENDING

**NOTE TO CONTRACTOR:**  
 THE CONTRACTOR SHALL CHECK AND VERIFY ALL DIMENSIONS AND REPORT ALL ERRORS AND OMISSIONS TO DGH IN WRITING. DO NOT RELY ON SCALED DIMENSIONS. WRITTEN DIMENSIONS SHALL HAVE PRECEDENCE OVER SCALED DIMENSIONS. CONTACT THE ENGINEER FOR CLARIFICATIONS IF NECESSARY. THIS DRAWING SHALL NOT BE USED FOR BUILDING PERMIT OR CONSTRUCTION PURPOSES UNLESS IT IS SEALED AND SIGNED BY THE ENGINEER RESPONSIBLE FOR THE WORK.

**COPYRIGHT 2019**  
 COPYRIGHT RESERVED. THIS DRAWING AND THE DESIGN REPRESENTED IN IT IS AND AT ALL TIMES REMAINS THE EXCLUSIVE PROPERTY OF DGH ENGINEERING LTD. (DGH) AND SHALL NOT BE REPRODUCED OR TRANSMITTED IN ANY FORM OR BY ANY MEANS, ELECTRONIC OR MECHANICAL, INCLUDING PHOTOCOPYING, RECORDING, OR BY ANY INFORMATION STORAGE AND RETRIEVAL SYSTEM, WITHOUT THE WRITTEN PERMISSION OF DGH.

DESIGNED	DRAWN	COORDINATOR
DATE DEC/2020	SCALE AS NOTED	X' REF PATH(S) PROJECT/DWG

**SITE LAYOUT**

**C1**  
 REV. 000

0 10 20 30 40 50 60 70 80 90 100mm