

PLAN OF SUBDIVISION
of part of
Unsurveyed Sections 9, 10, 14, 15 and 23
Tp. 29 Rge. 5 E.P.M.

UNORGANIZED TERRITORY
MANITOBA

SCALE: 1:2000
0 50 100 200

NOTES
All distances are in metres and may be converted to feet by multiplying by 3.28084.
All areas are in Hectares (ha.) and may be converted to acres by multiplying by 2.47105 and are shown in accordance with Sec. 38 of the Surveys Act.
Survey monuments found on the ground are described and are shown thus: ————○—————
Iron posts 0.025 x 0.025 x 0.914, marked M.L.S., N.R., are placed at all points shown thus: ————●—————
Iron posts 0.025 x 0.025 x 0.300, are placed in rock at all points shown thus: ————■—————
Iron posts 0.019 x 0.019 x 0.762, marked N.R., are placed at all points shown thus: ————●—————
Iron posts 0.019 x 0.019 x 0.300, are placed in rock at all points shown thus: ————■—————
Land affected by the registration of this plan is shown bordered thus: ————
All plans referred to are on record in the Winnipeg Land Titles Office.
Government Road Allowances shown on this plan are 20.117 metres in perpendicular width.
All measurements to the Ordinary High Water Mark of Lake Winnipeg are at right angles to the Traverse line unless otherwise shown.
Unsurveyed sections, townships, ranges and Government Road Allowances shown ghosted or referred to hereon are for indexing and referencing purposes only.

AFFIDAVIT
I, William Lee Morris, of the City of Dauphin, Manitoba Land Surveyor, make oath and say that I did personally superintend the survey represented by this plan, that the survey was made between the dates of January 10th, 2005 and May 25th, 2005 and that the survey and plan are correct and true to the best of my knowledge and belief.

W. Lee Morris
M.L.S.

Sworn to before me at Dauphin
this 24th day of NOVEMBER A.D. 2005

Debra Watson
A Commissioner for Oaths
in and for the Province of Manitoba
My Commission expires: Dec 06, 2005

APPROVALS
Approved and Confirmed
this 29th day of November, A.D. 2005
F.W. Leeman
Director of Surveys

Approved
this 29th day of November, A.D. 2005
F.W. Leeman
Minister of Conservation

This approval is valid for 60 days unless registered.
Approved this 30th day of November, A.D. 2005
Debra Watson
For Registrar General

Re-approved this ___ day of _____ A.D. 20__
For Registrar General

REGISTRATION
Entered and registered in the Winnipeg Land Titles Office
this 2nd day of December A.D. 2005
as PLAN No. 44529

[Signature]
for District Registrar

Registration No. 3225723

EXAMINER OF SURVEYS
This Approval is Valid for 12 months unless registered.
Approved this 30th day of November A.D. 2005
[Signature]
Examiner of Surveys

Re-approved this ___ day of _____ A.D. 20__
Examiner of Surveys


PROVINCE OF MANITOBA
CONSERVATION
SURVEY SERVICES
1007 CENTURY STREET
WINNIPEG MB.




File 2004185_2
FB 2686

LAND TITLES OFFICE
1155
DEC 2 2005
WINNIPEG, MAN.

#1
Plan 44529
Fee 11155
Survey Services
Dauphin

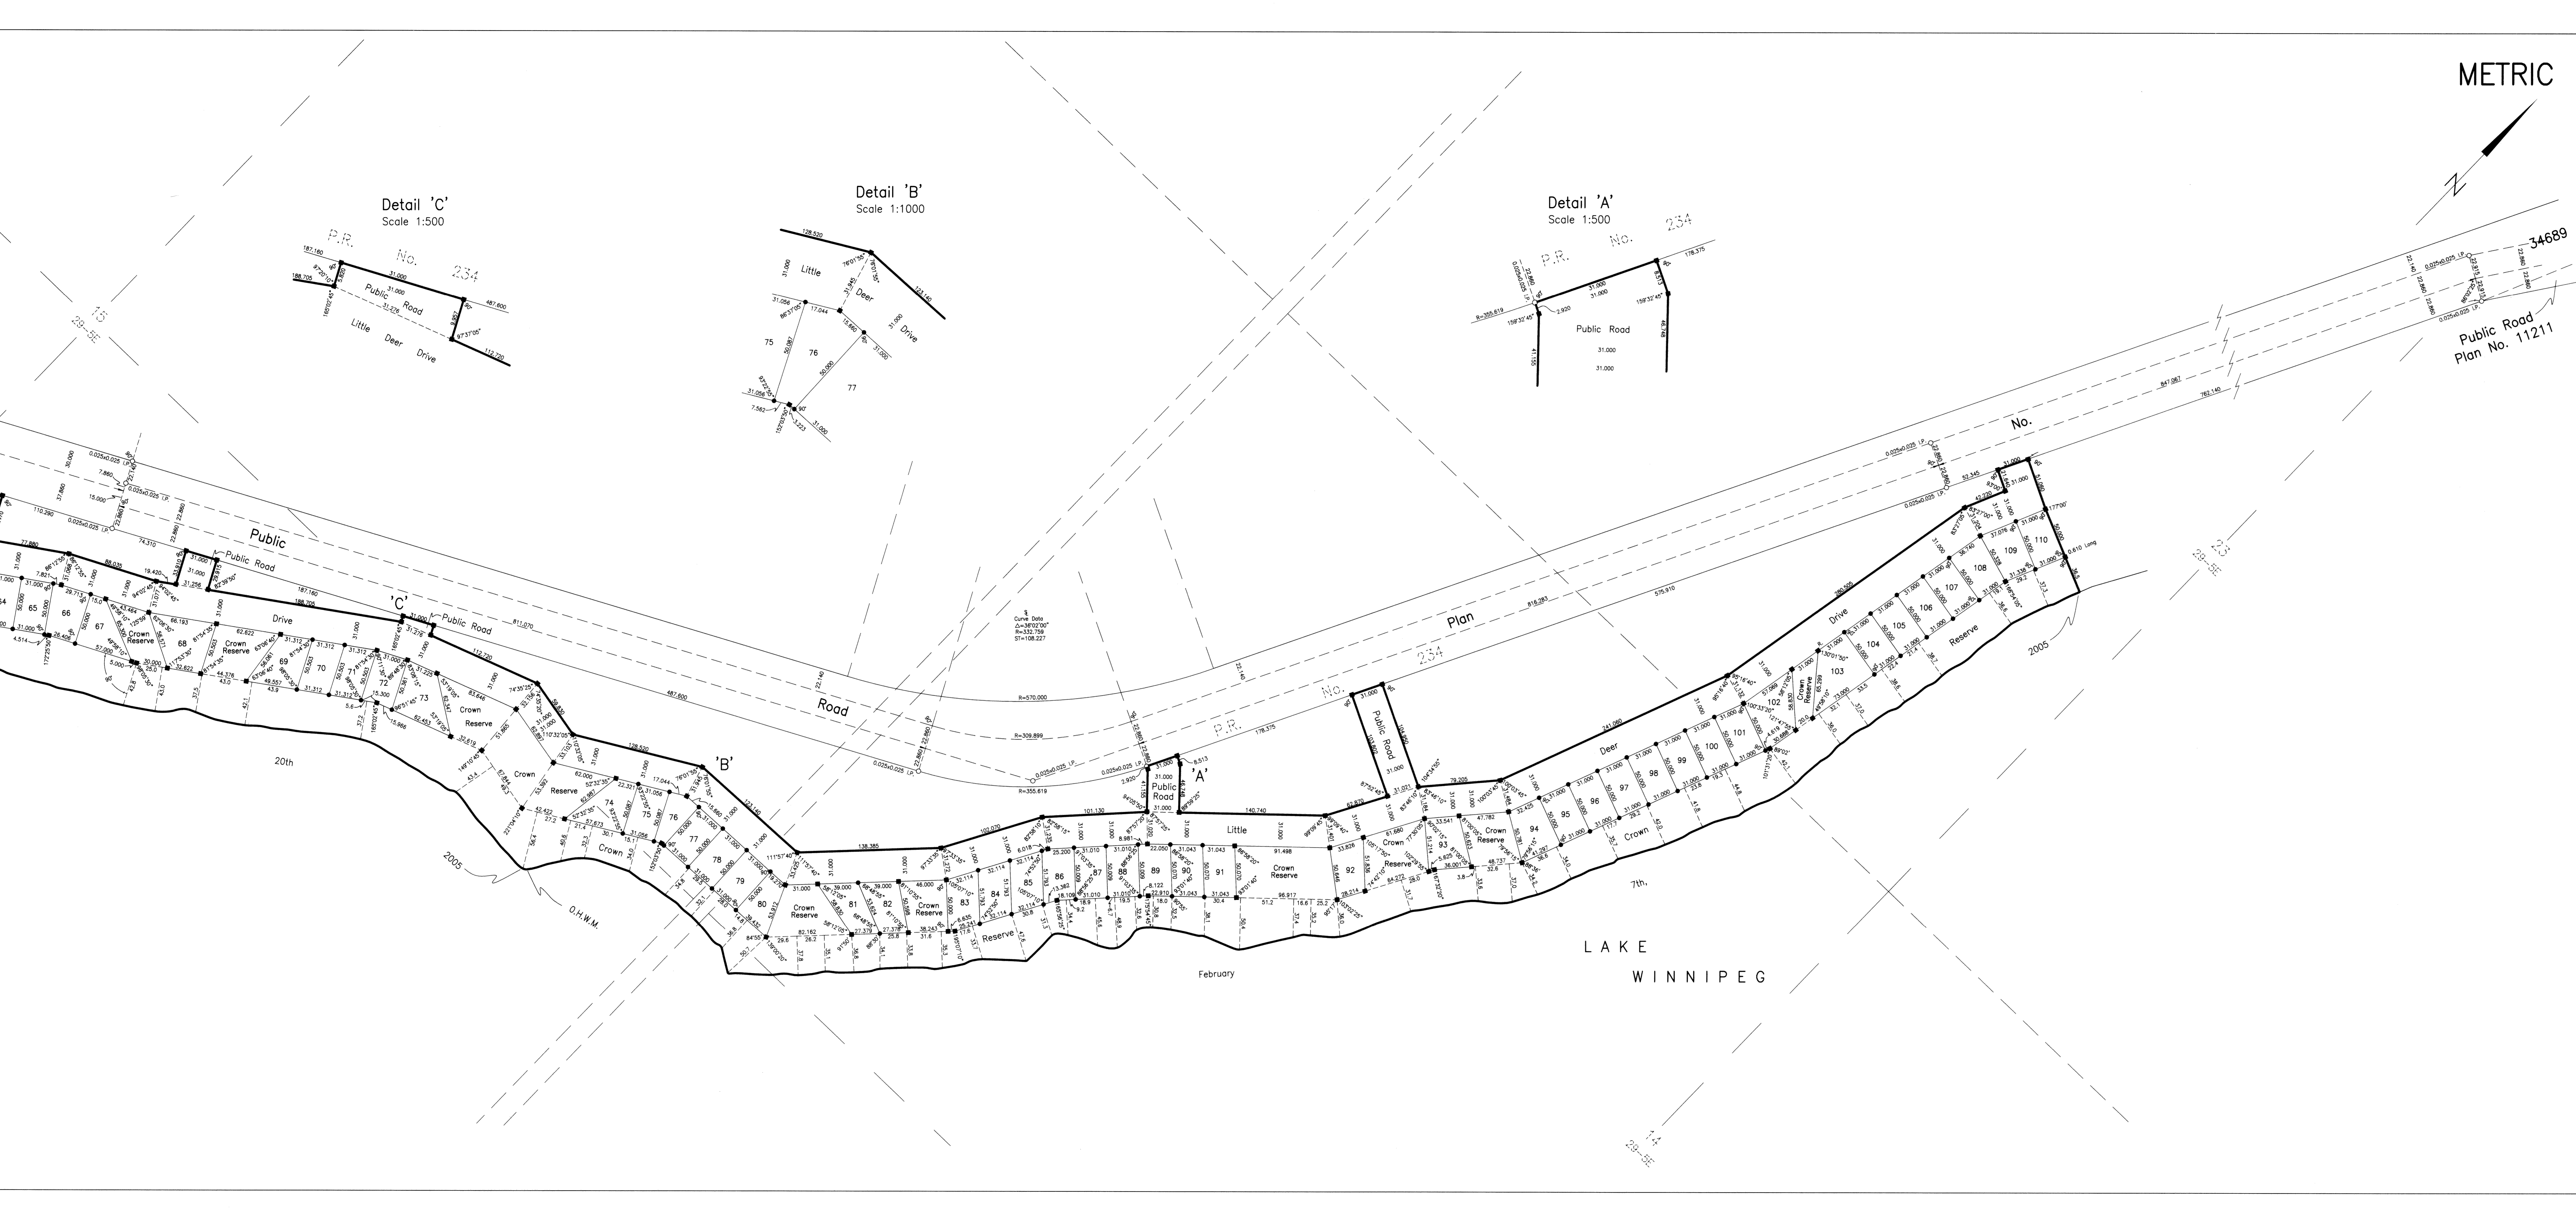

METRIC

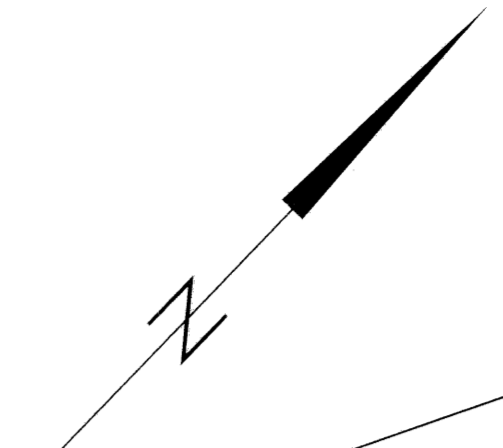

Detail 'C'
Scale 1:500

Detail 'B'
Scale 1:1000

Detail 'A'
Scale 1:500

LAKE
WINNIPEG

February