
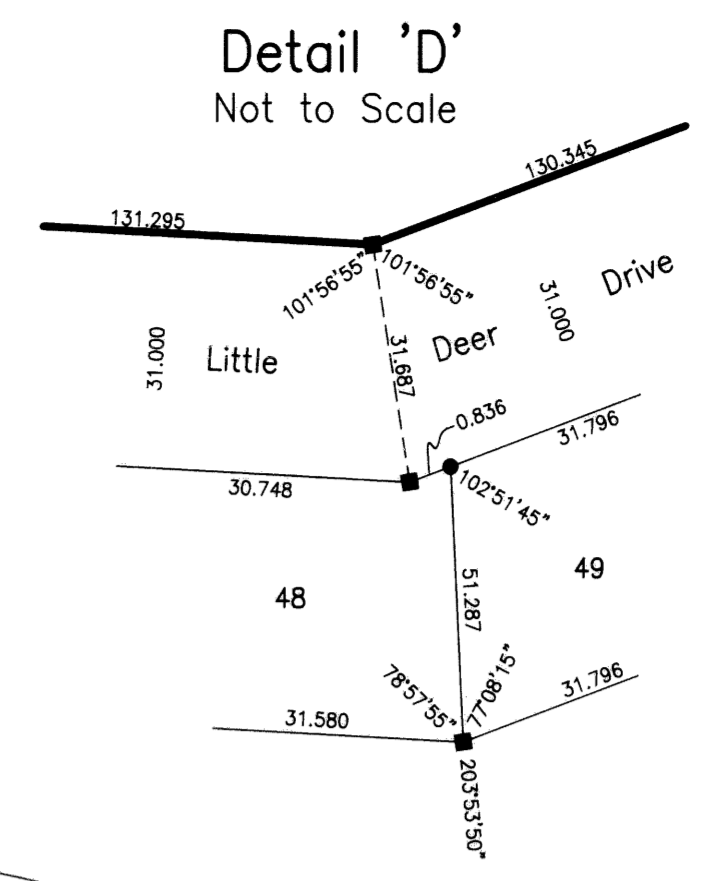
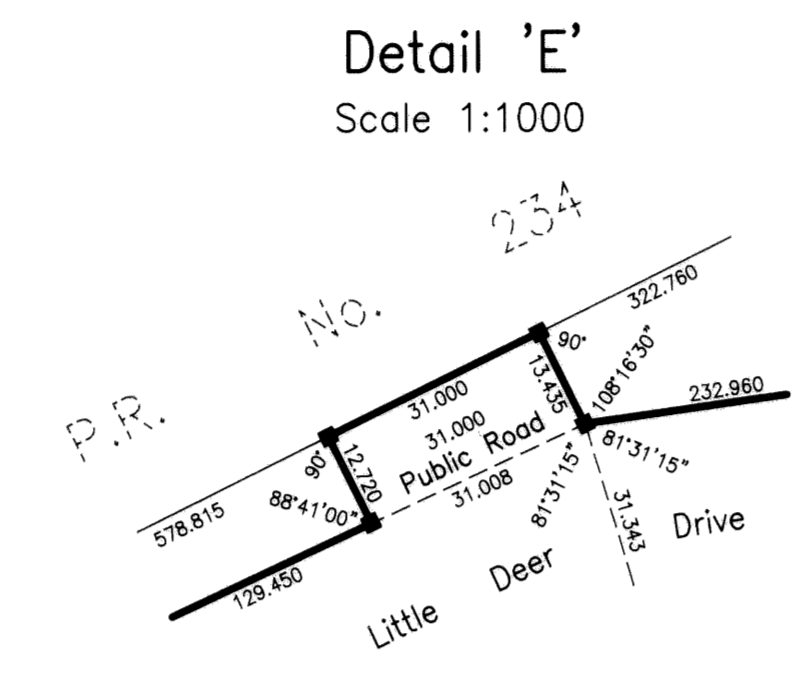


Area of Road	=	13.825	ha.
Area of Crown Reserve	=	18.979	ha.
Area Lot 1	=	0.155	ha.
Area Lot 2	=	0.155	ha.
Area Lot 3	=	0.155	ha.
Area Lot 4	=	0.155	ha.
Area Lot 5	=	0.155	ha.
Area Lot 6	=	0.155	ha.
Area Lot 7	=	0.155	ha.
Area Lot 8	=	0.155	ha.
Area Lot 9	=	0.155	ha.
Area Lot 10	=	0.155	ha.
Area Lot 11	=	0.155	ha.
Area Lot 12	=	0.155	ha.
Area Lot 13	=	0.155	ha.
Area Lot 14	=	0.155	ha.
Area Lot 15	=	0.155	ha.
Area Lot 16	=	0.161	ha.
Area Lot 17	=	0.155	ha.
Area Lot 18	=	0.155	ha.
Area Lot 19	=	0.155	ha.
Area Lot 20	=	0.155	ha.
Area Lot 21	=	0.155	ha.
Area Lot 22	=	0.156	ha.
Area Lot 23	=	0.156	ha.
Area Lot 24	=	0.156	ha.
Area Lot 25	=	0.153	ha.
Area Lot 26	=	0.164	ha.
Area Lot 27	=	0.155	ha.
Area Lot 28	=	0.155	ha.
Area Lot 29	=	0.155	ha.
Area Lot 30	=	0.195	ha.
Area Lot 31	=	0.155	ha.
Area Lot 32	=	0.155	ha.
Area Lot 33	=	0.155	ha.
Area Lot 34	=	0.155	ha.
Area Lot 35	=	0.155	ha.
Area Lot 36	=	0.157	ha.
Area Lot 37	=	0.156	ha.
Area Lot 38	=	0.157	ha.
Area Lot 39	=	0.157	ha.
Area Lot 40	=	0.157	ha.
Area Lot 41	=	0.157	ha.
Area Lot 42	=	0.155	ha.
Area Lot 43	=	0.155	ha.
Area Lot 44	=	0.155	ha.
Area Lot 45	=	0.158	ha.
Area Lot 46	=	0.158	ha.
Area Lot 47	=	0.158	ha.
Area Lot 48	=	0.158	ha.
Area Lot 49	=	0.159	ha.
Area Lot 50	=	0.159	ha.
Area Lot 51	=	0.159	ha.
Area Lot 52	=	0.159	ha.
Area Lot 53	=	0.171	ha.
Area Lot 54	=	0.155	ha.
Area Lot 55	=	0.155	ha.
Area Lot 56	=	0.155	ha.
Area Lot 57	=	0.155	ha.
Area Lot 58	=	0.155	ha.
Area Lot 59	=	0.155	ha.
Area Lot 60	=	0.157	ha.
Area Lot 61	=	0.155	ha.
Area Lot 62	=	0.155	ha.
Area Lot 63	=	0.155	ha.
Area Lot 64	=	0.155	ha.
Area Lot 65	=	0.155	ha.
Area Lot 66	=	0.171	ha.
Area Lot 67	=	0.180	ha.
Area Lot 68	=	0.147	ha.
Area Lot 69	=	0.202	ha.
Area Lot 70	=	0.157	ha.
Area Lot 71	=	0.157	ha.
Area Lot 72	=	0.153	ha.
Area Lot 73	=	0.234	ha.
Area Lot 74	=	0.200	ha.
Area Lot 75	=	0.155	ha.
Area Lot 76	=	0.155	ha.
Area Lot 77	=	0.155	ha.
Area Lot 78	=	0.155	ha.
Area Lot 79	=	0.155	ha.
Area Lot 80	=	0.147	ha.
Area Lot 81	=	0.166	ha.
Area Lot 82	=	0.166	ha.
Area Lot 83	=	0.180	ha.
Area Lot 84	=	0.161	ha.
Area Lot 85	=	0.181	ha.
Area Lot 86	=	0.157	ha.
Area Lot 87	=	0.155	ha.
Area Lot 88	=	0.155	ha.
Area Lot 89	=	0.155	ha.
Area Lot 90	=	0.155	ha.
Area Lot 91	=	0.155	ha.
Area Lot 92	=	0.155	ha.
Area Lot 93	=	0.188	ha.
Area Lot 94	=	0.184	ha.
Area Lot 95	=	0.155	ha.
Area Lot 96	=	0.155	ha.
Area Lot 97	=	0.155	ha.
Area Lot 98	=	0.155	ha.
Area Lot 99	=	0.155	ha.
Area Lot 100	=	0.155	ha.
Area Lot 101	=	0.155	ha.
Area Lot 102	=	0.231	ha.
Area Lot 103	=	0.260	ha.
Area Lot 104	=	0.155	ha.
Area Lot 105	=	0.155	ha.
Area Lot 106	=	0.155	ha.
Area Lot 107	=	0.155	ha.
Area Lot 108	=	0.169	ha.
Area Lot 109	=	0.171	ha.
Area Lot 110	=	0.155	ha.
Total	=	50.541	ha.

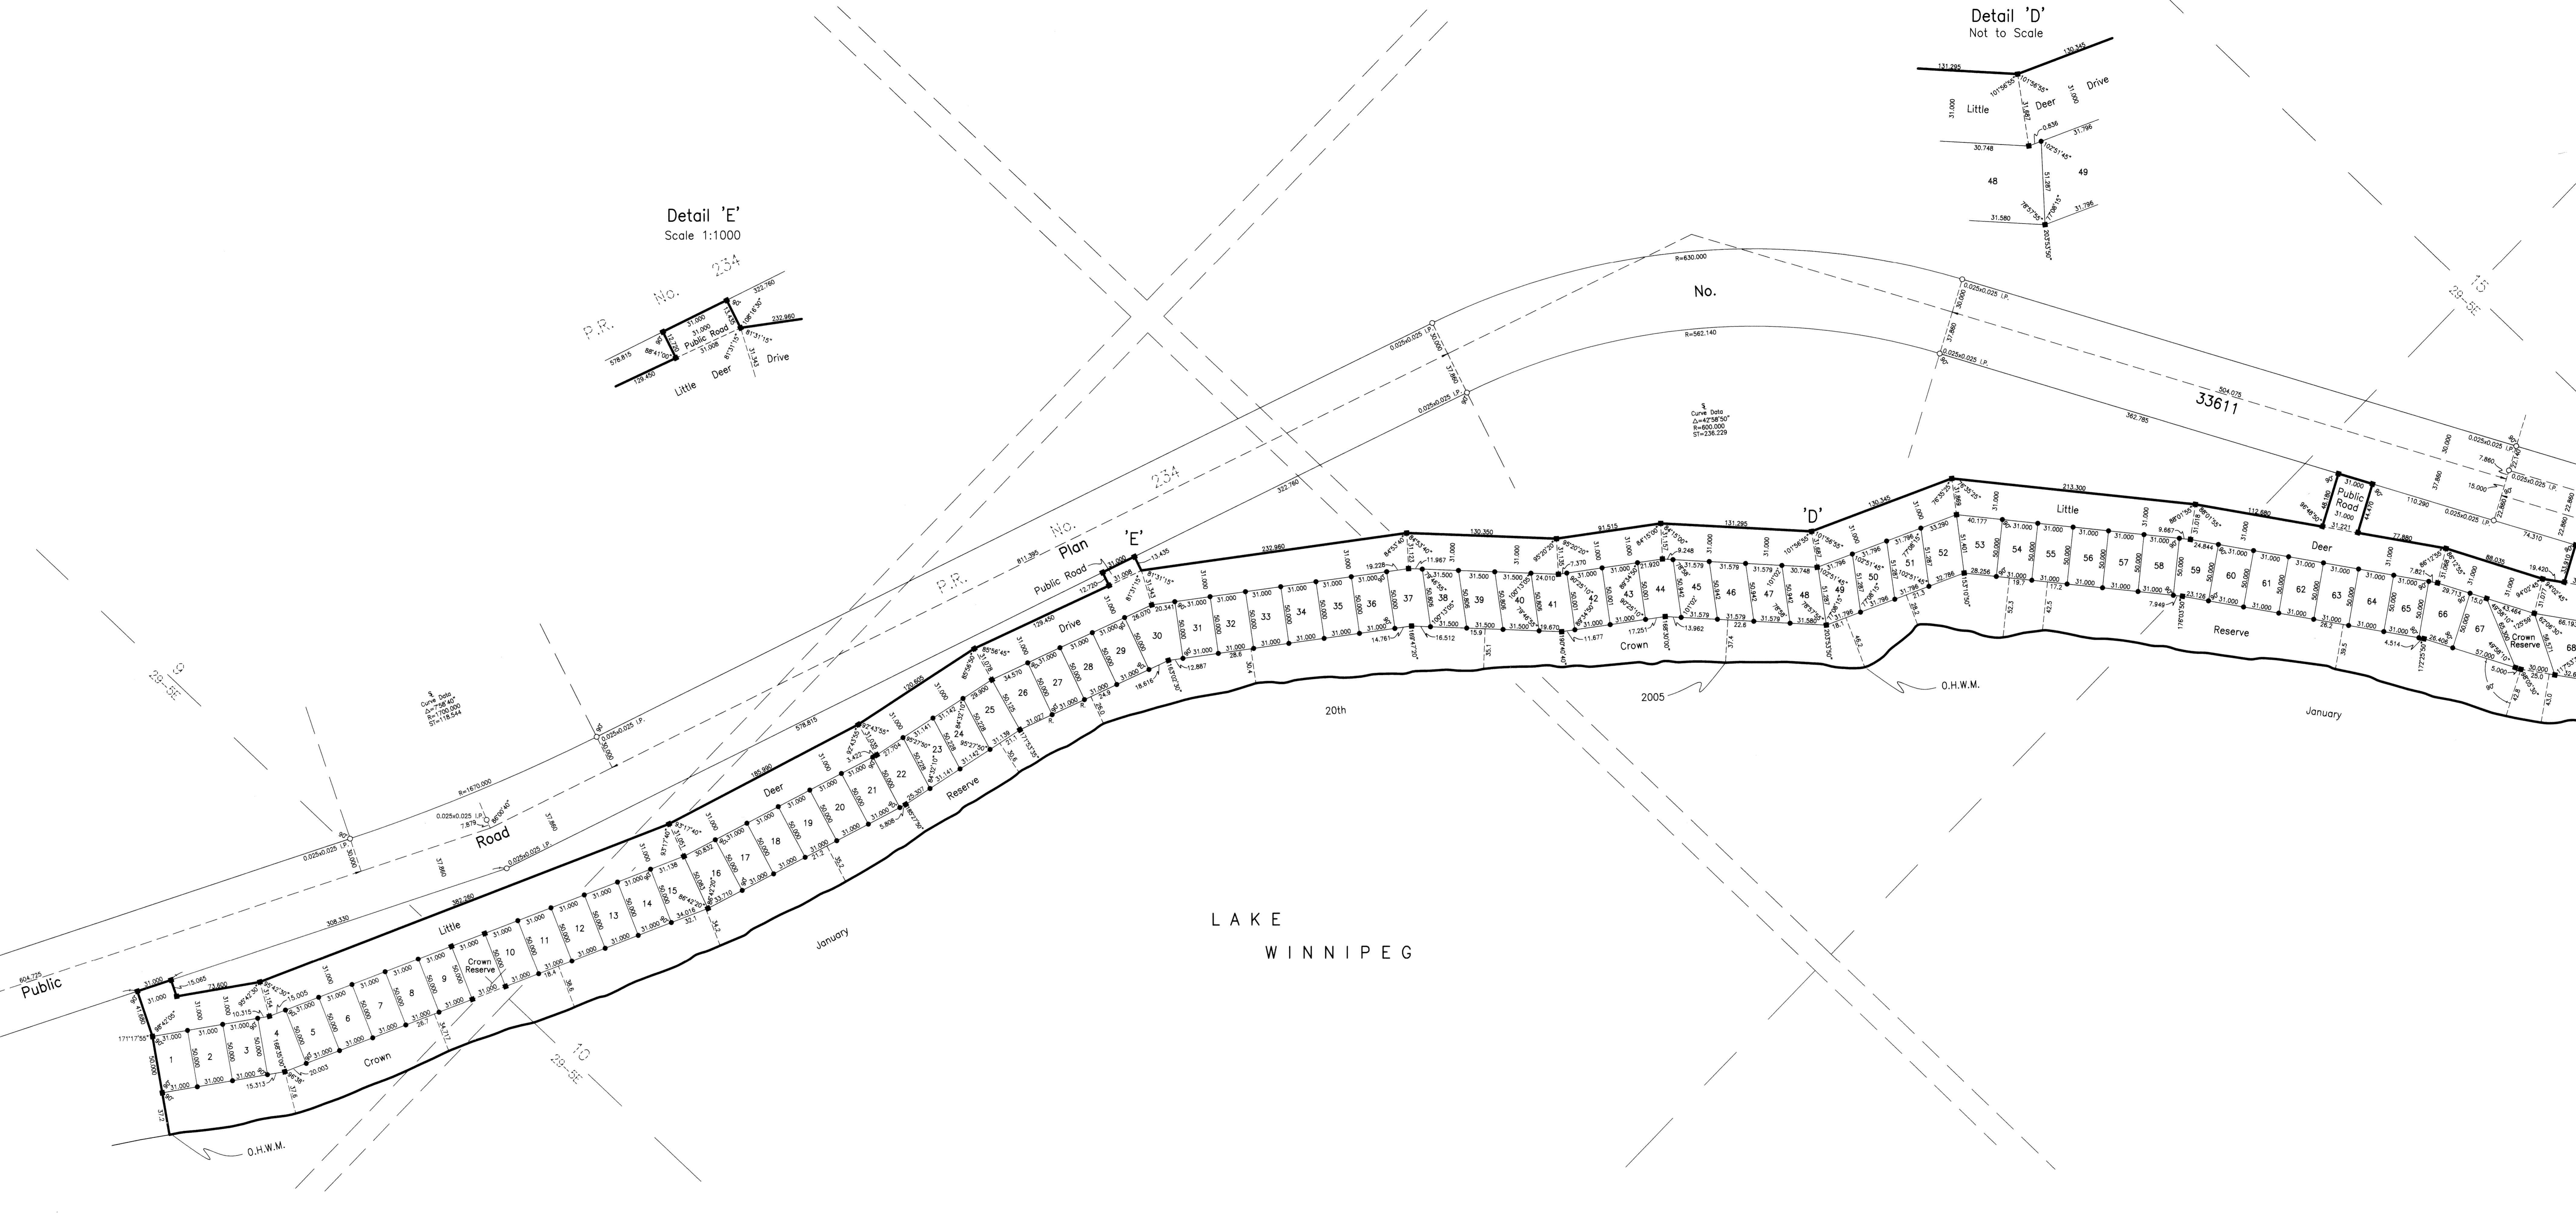

LAKE WINNIPEG