
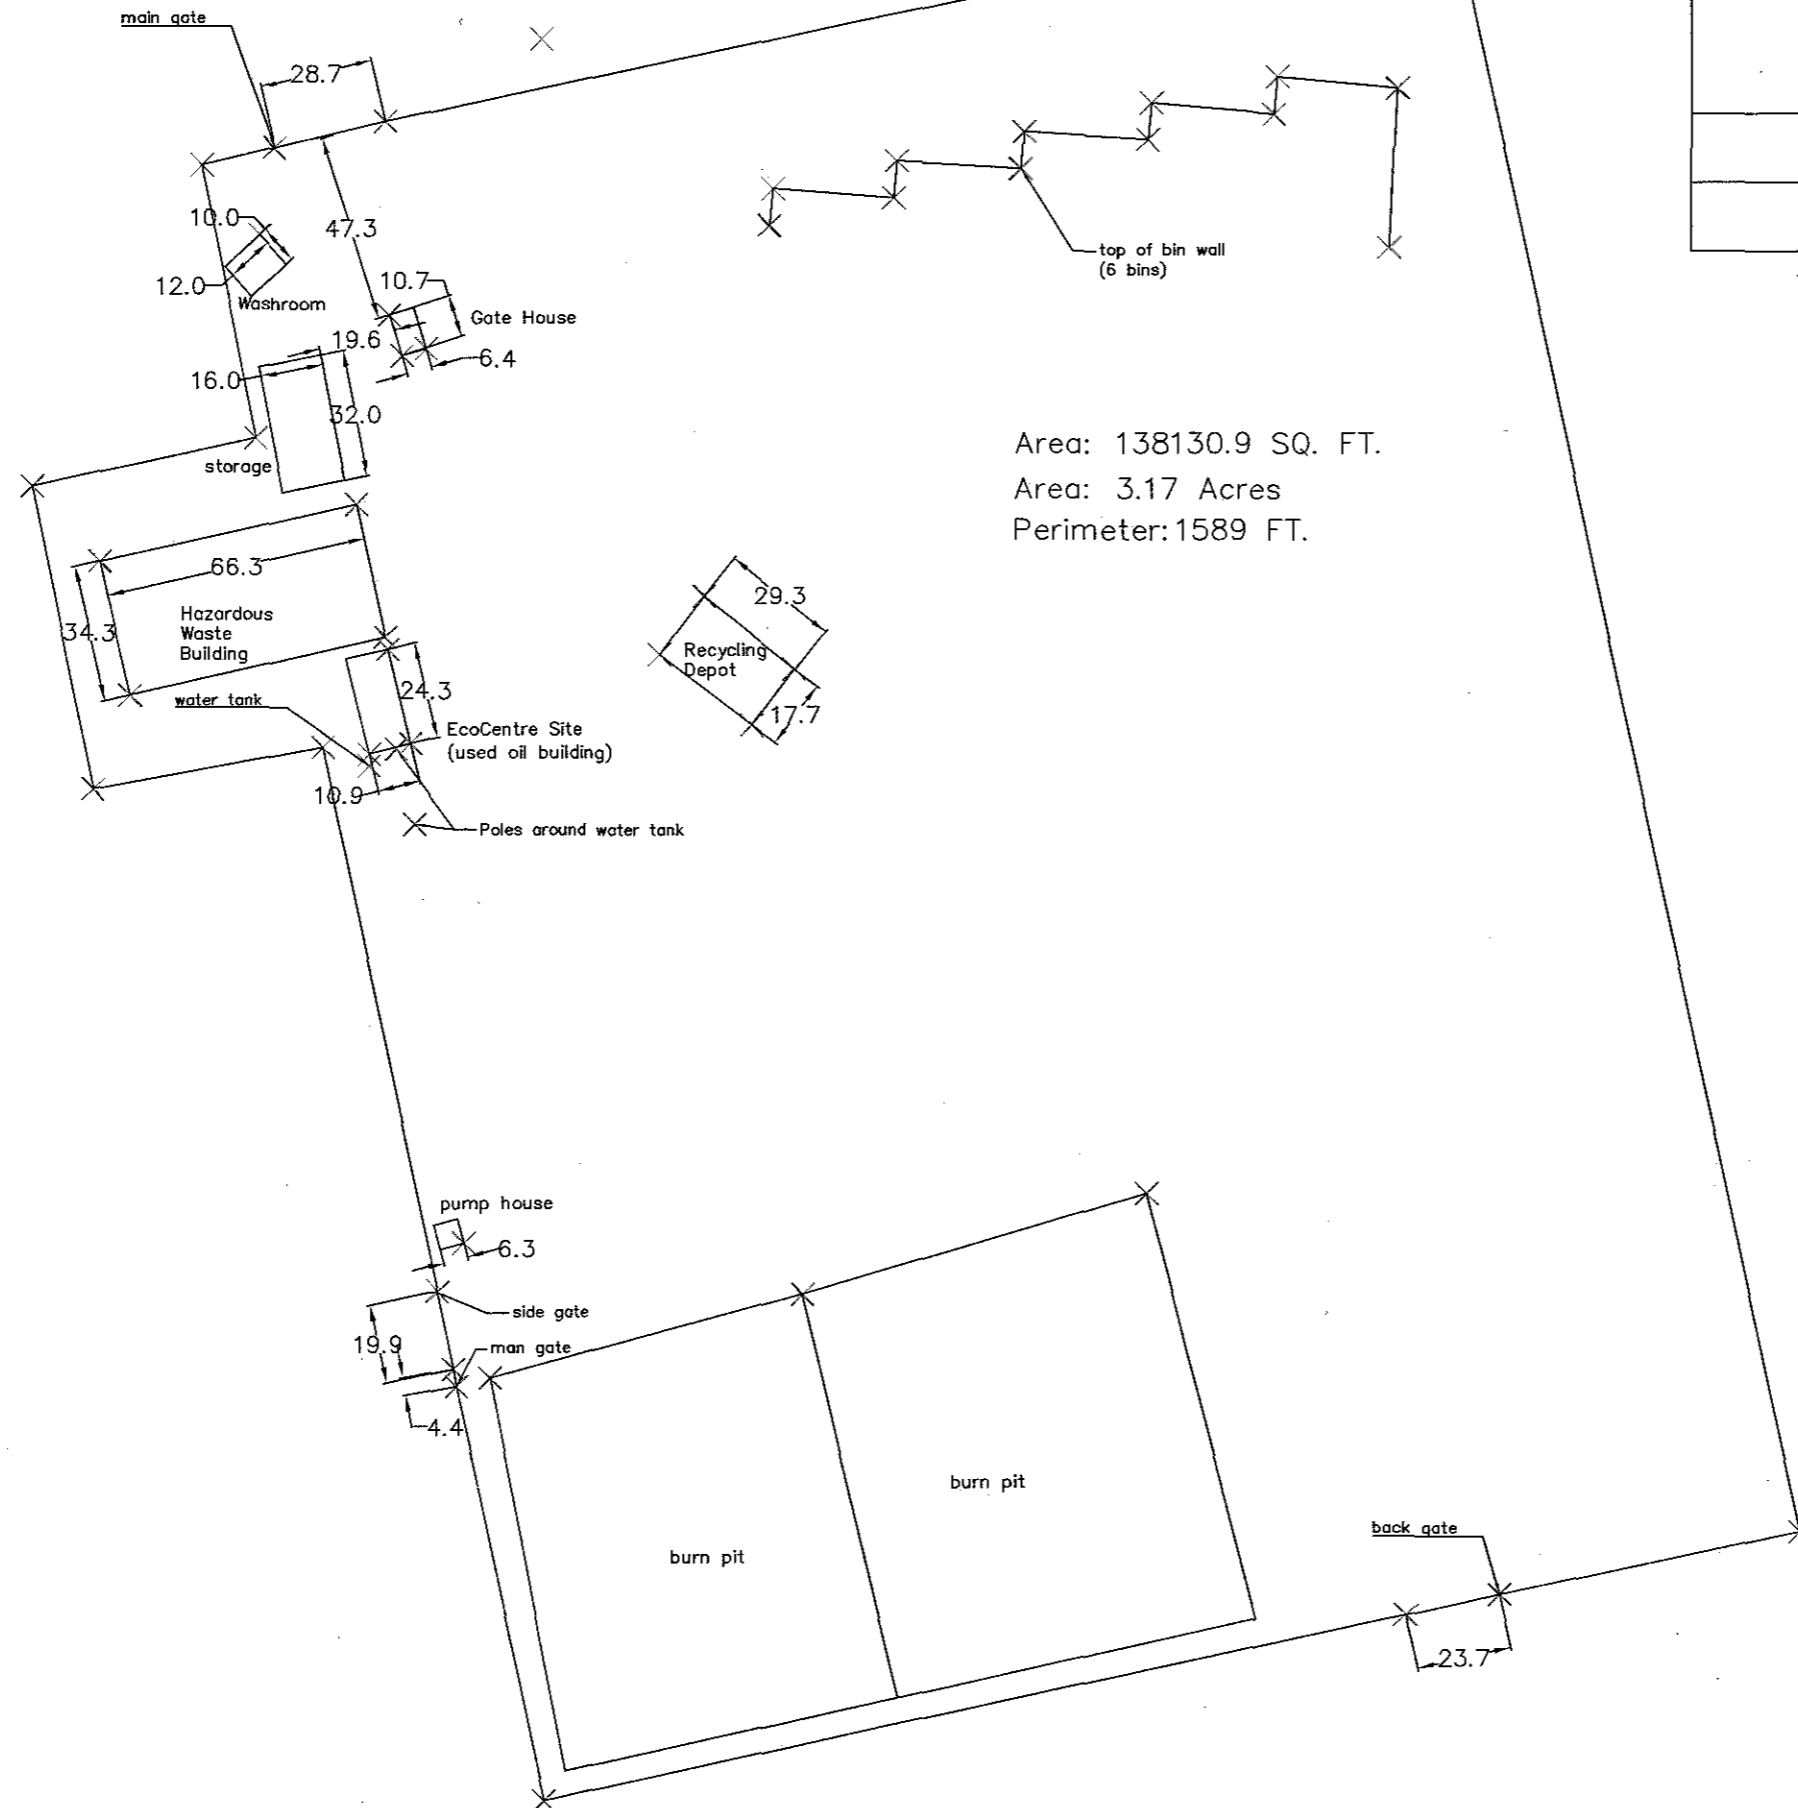


P.R 520 Transfer Station

2015-09-30

Drawing in Imperial

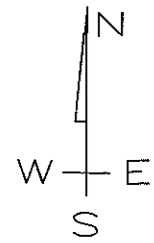

Area: 138130.9 SQ. FT.
Area: 3.17 Acres
Perimeter: 1589 FT.

