
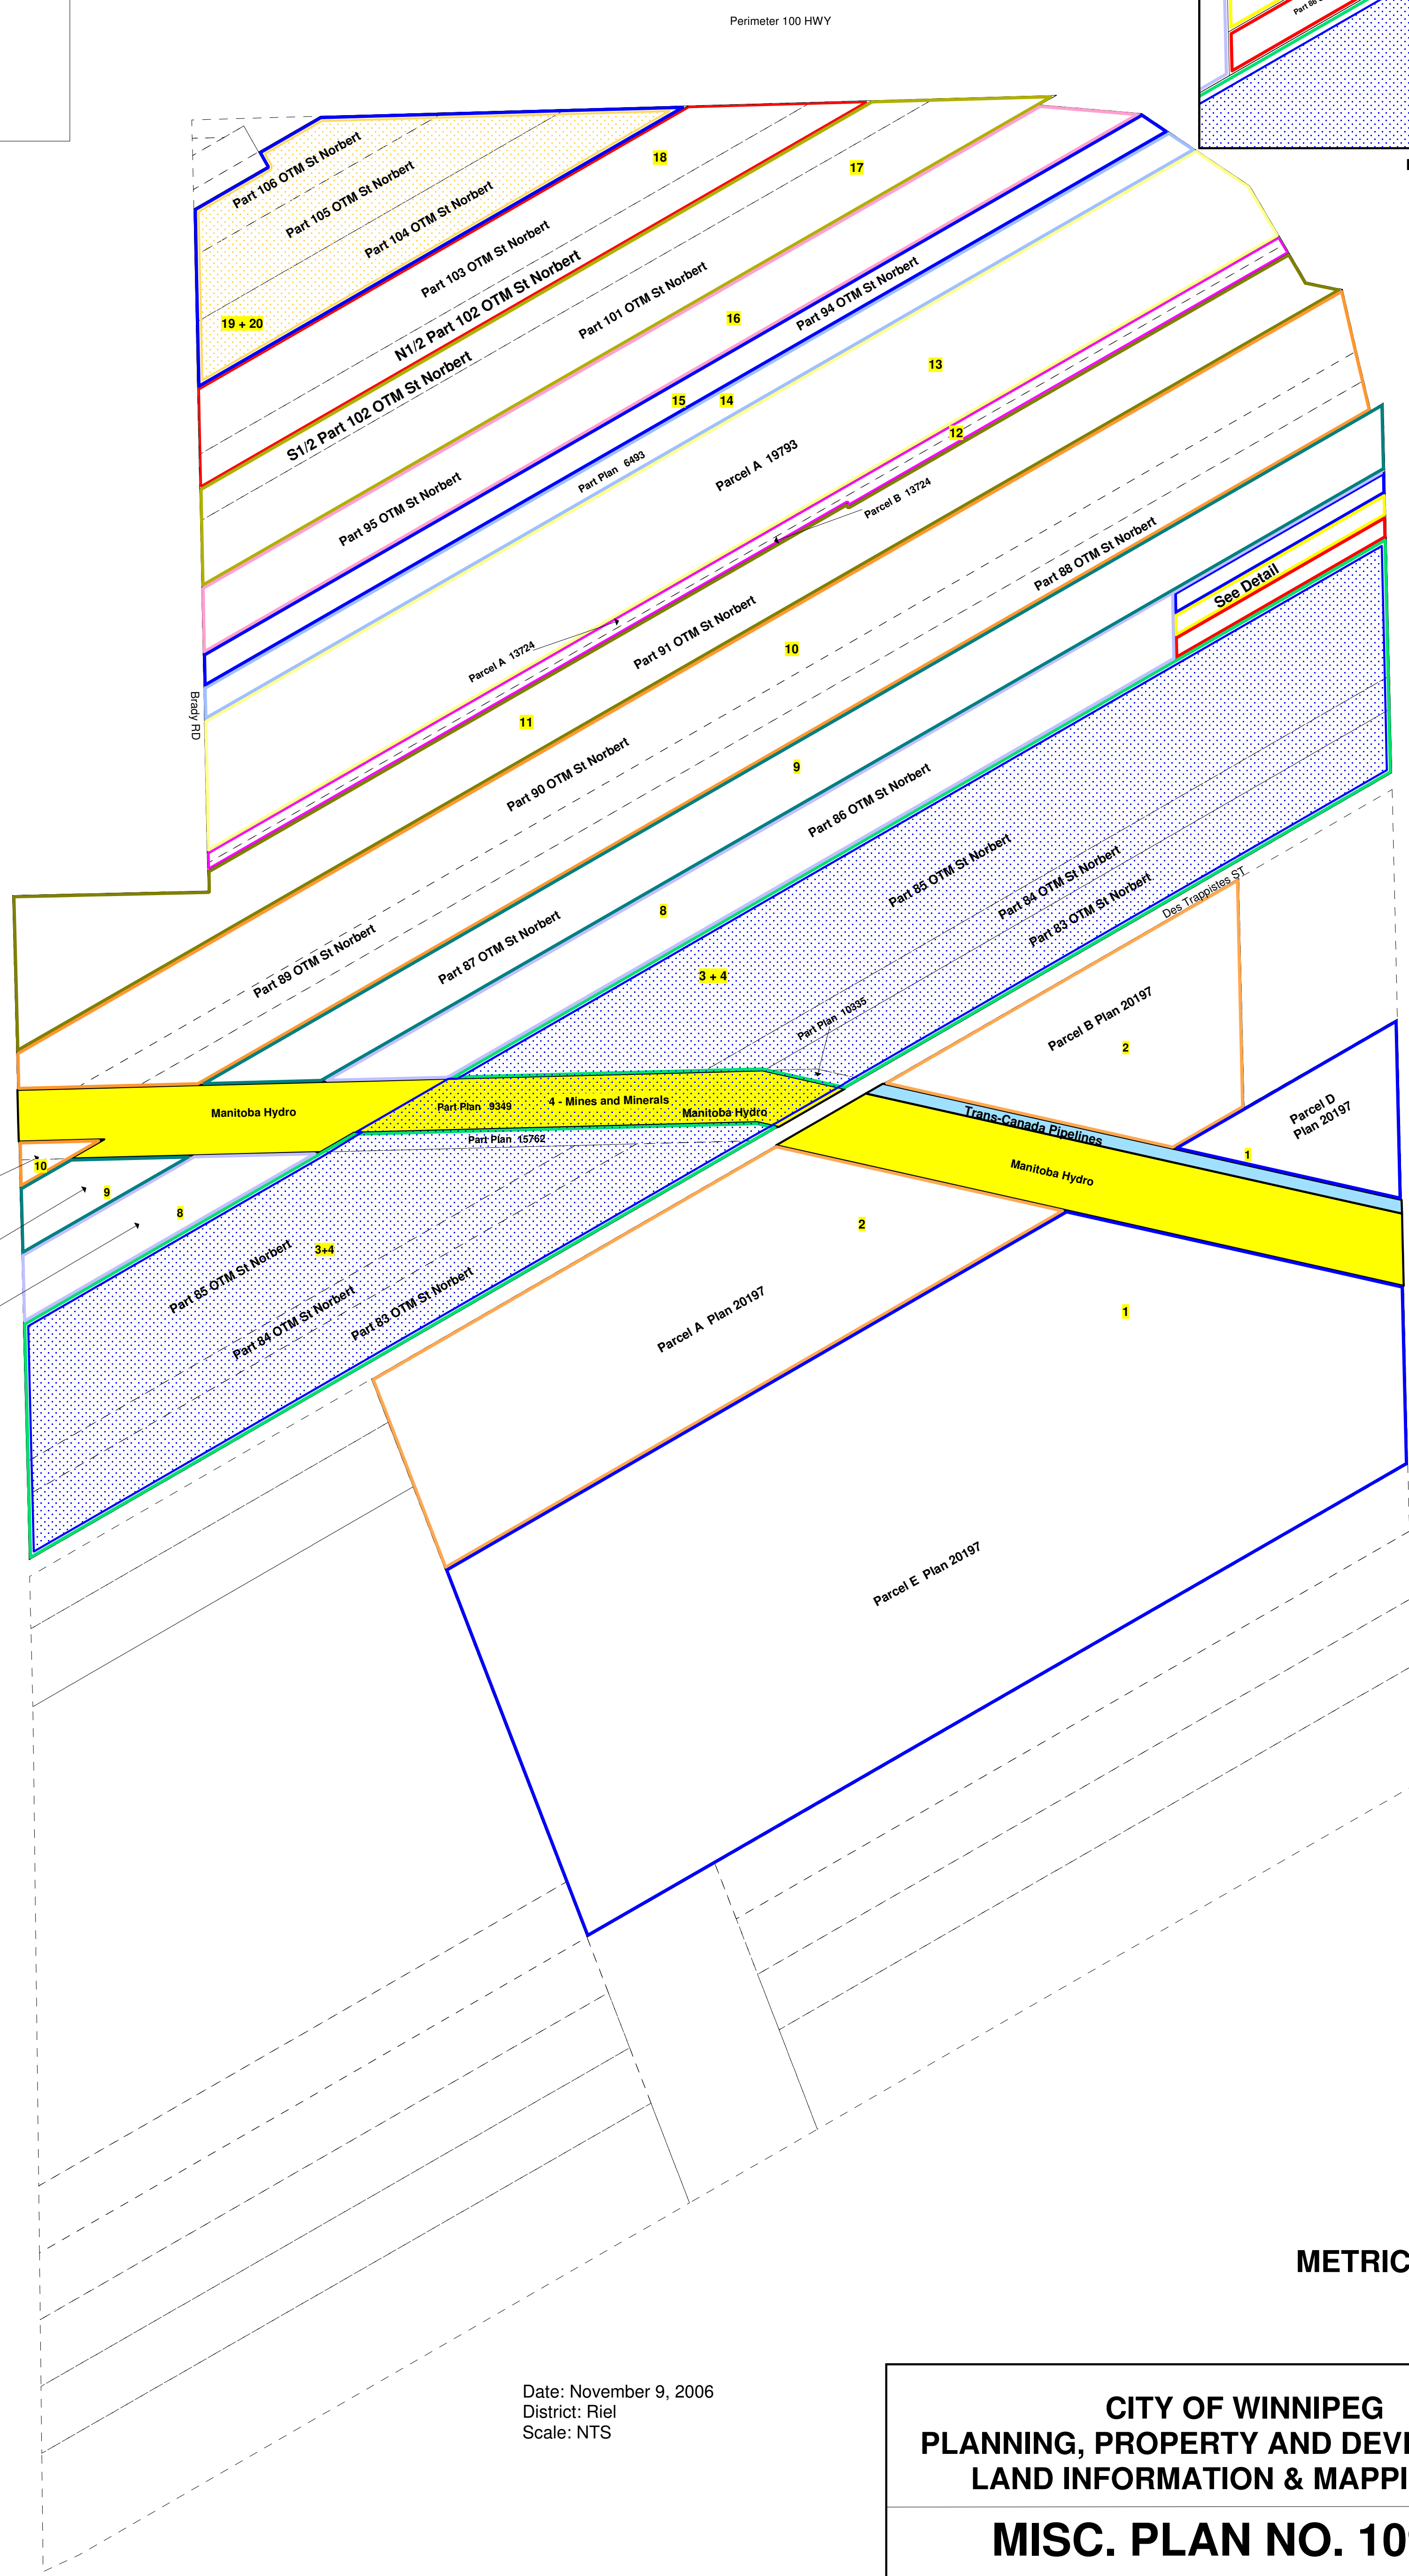


# Brady Land Fill Title Plot

**Title Legend**

1 = 1050929
2 = 1233636
3 = 1387181
4 = 1387180 - Mines & Minerals
5 = 1233778
6 = 1233776
7 = 1233783
8 = 1387227
9 = 1387230
10 = 1387091
11 = 1387094
12 = 1233799
13 = 1233807
14 = 1240481
15 = 1240483
16 = 1233797
17 = 1233785
18 = 1233784
19 = 1240478
20 = 1233795 - Mines & Minerals
Manitoba Hydro
Trans-Canada Pipelines

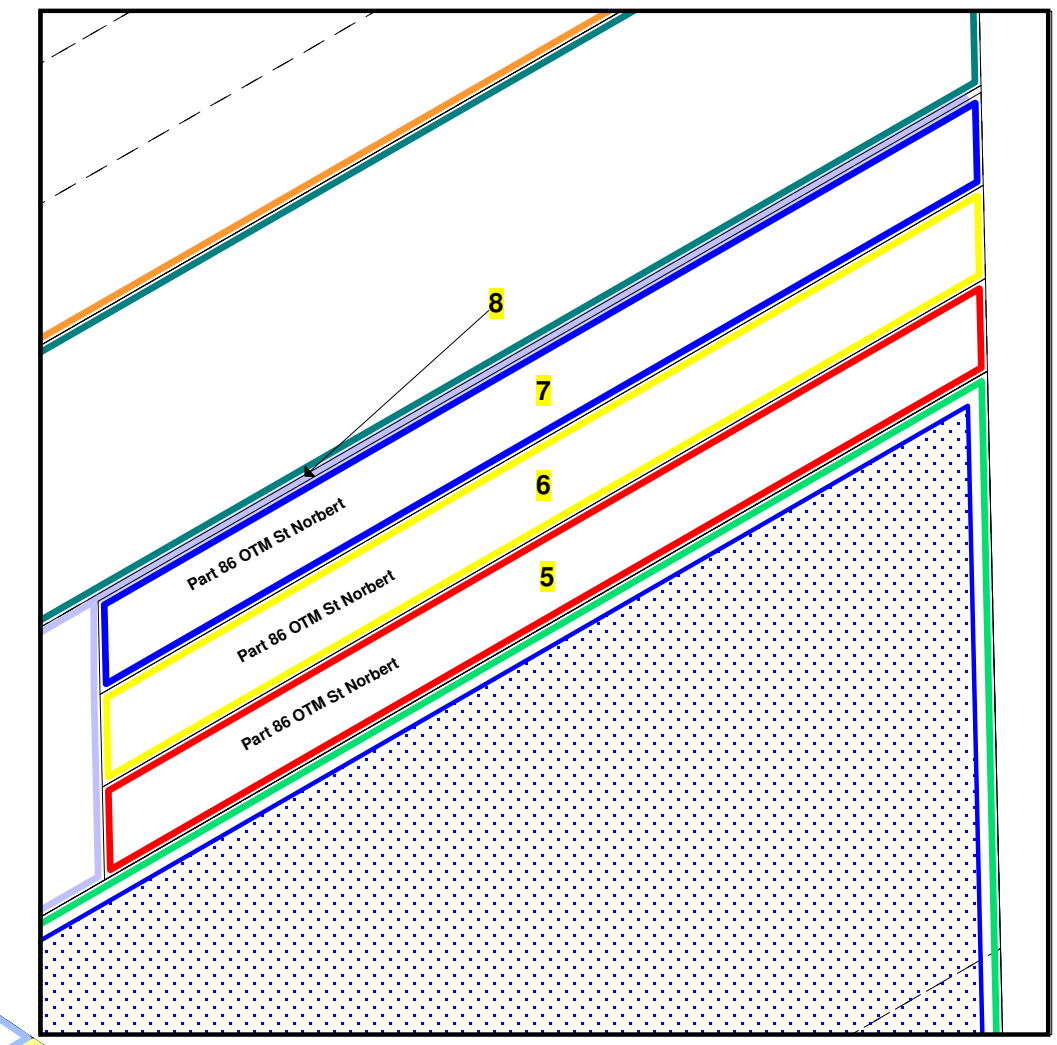

Date: November 9, 2006  
District: Riel  
Scale: NTS

**METRIC**

**CITY OF WINNIPEG  
PLANNING, PROPERTY AND DEVELOPMENT DEPT.  
LAND INFORMATION & MAPPING SERVICES**

**MISC. PLAN NO. 10998/1**