



File Name: P:\Projects\2012\12-2436-002\DWG\Mech\12-2436-002-M01.dwg - Tab: Island Lake Plan View Plotted By: obagho 04/24/2013 [Wed 8:32am] 24"x36"/PLOT SCALE: 1"=1'

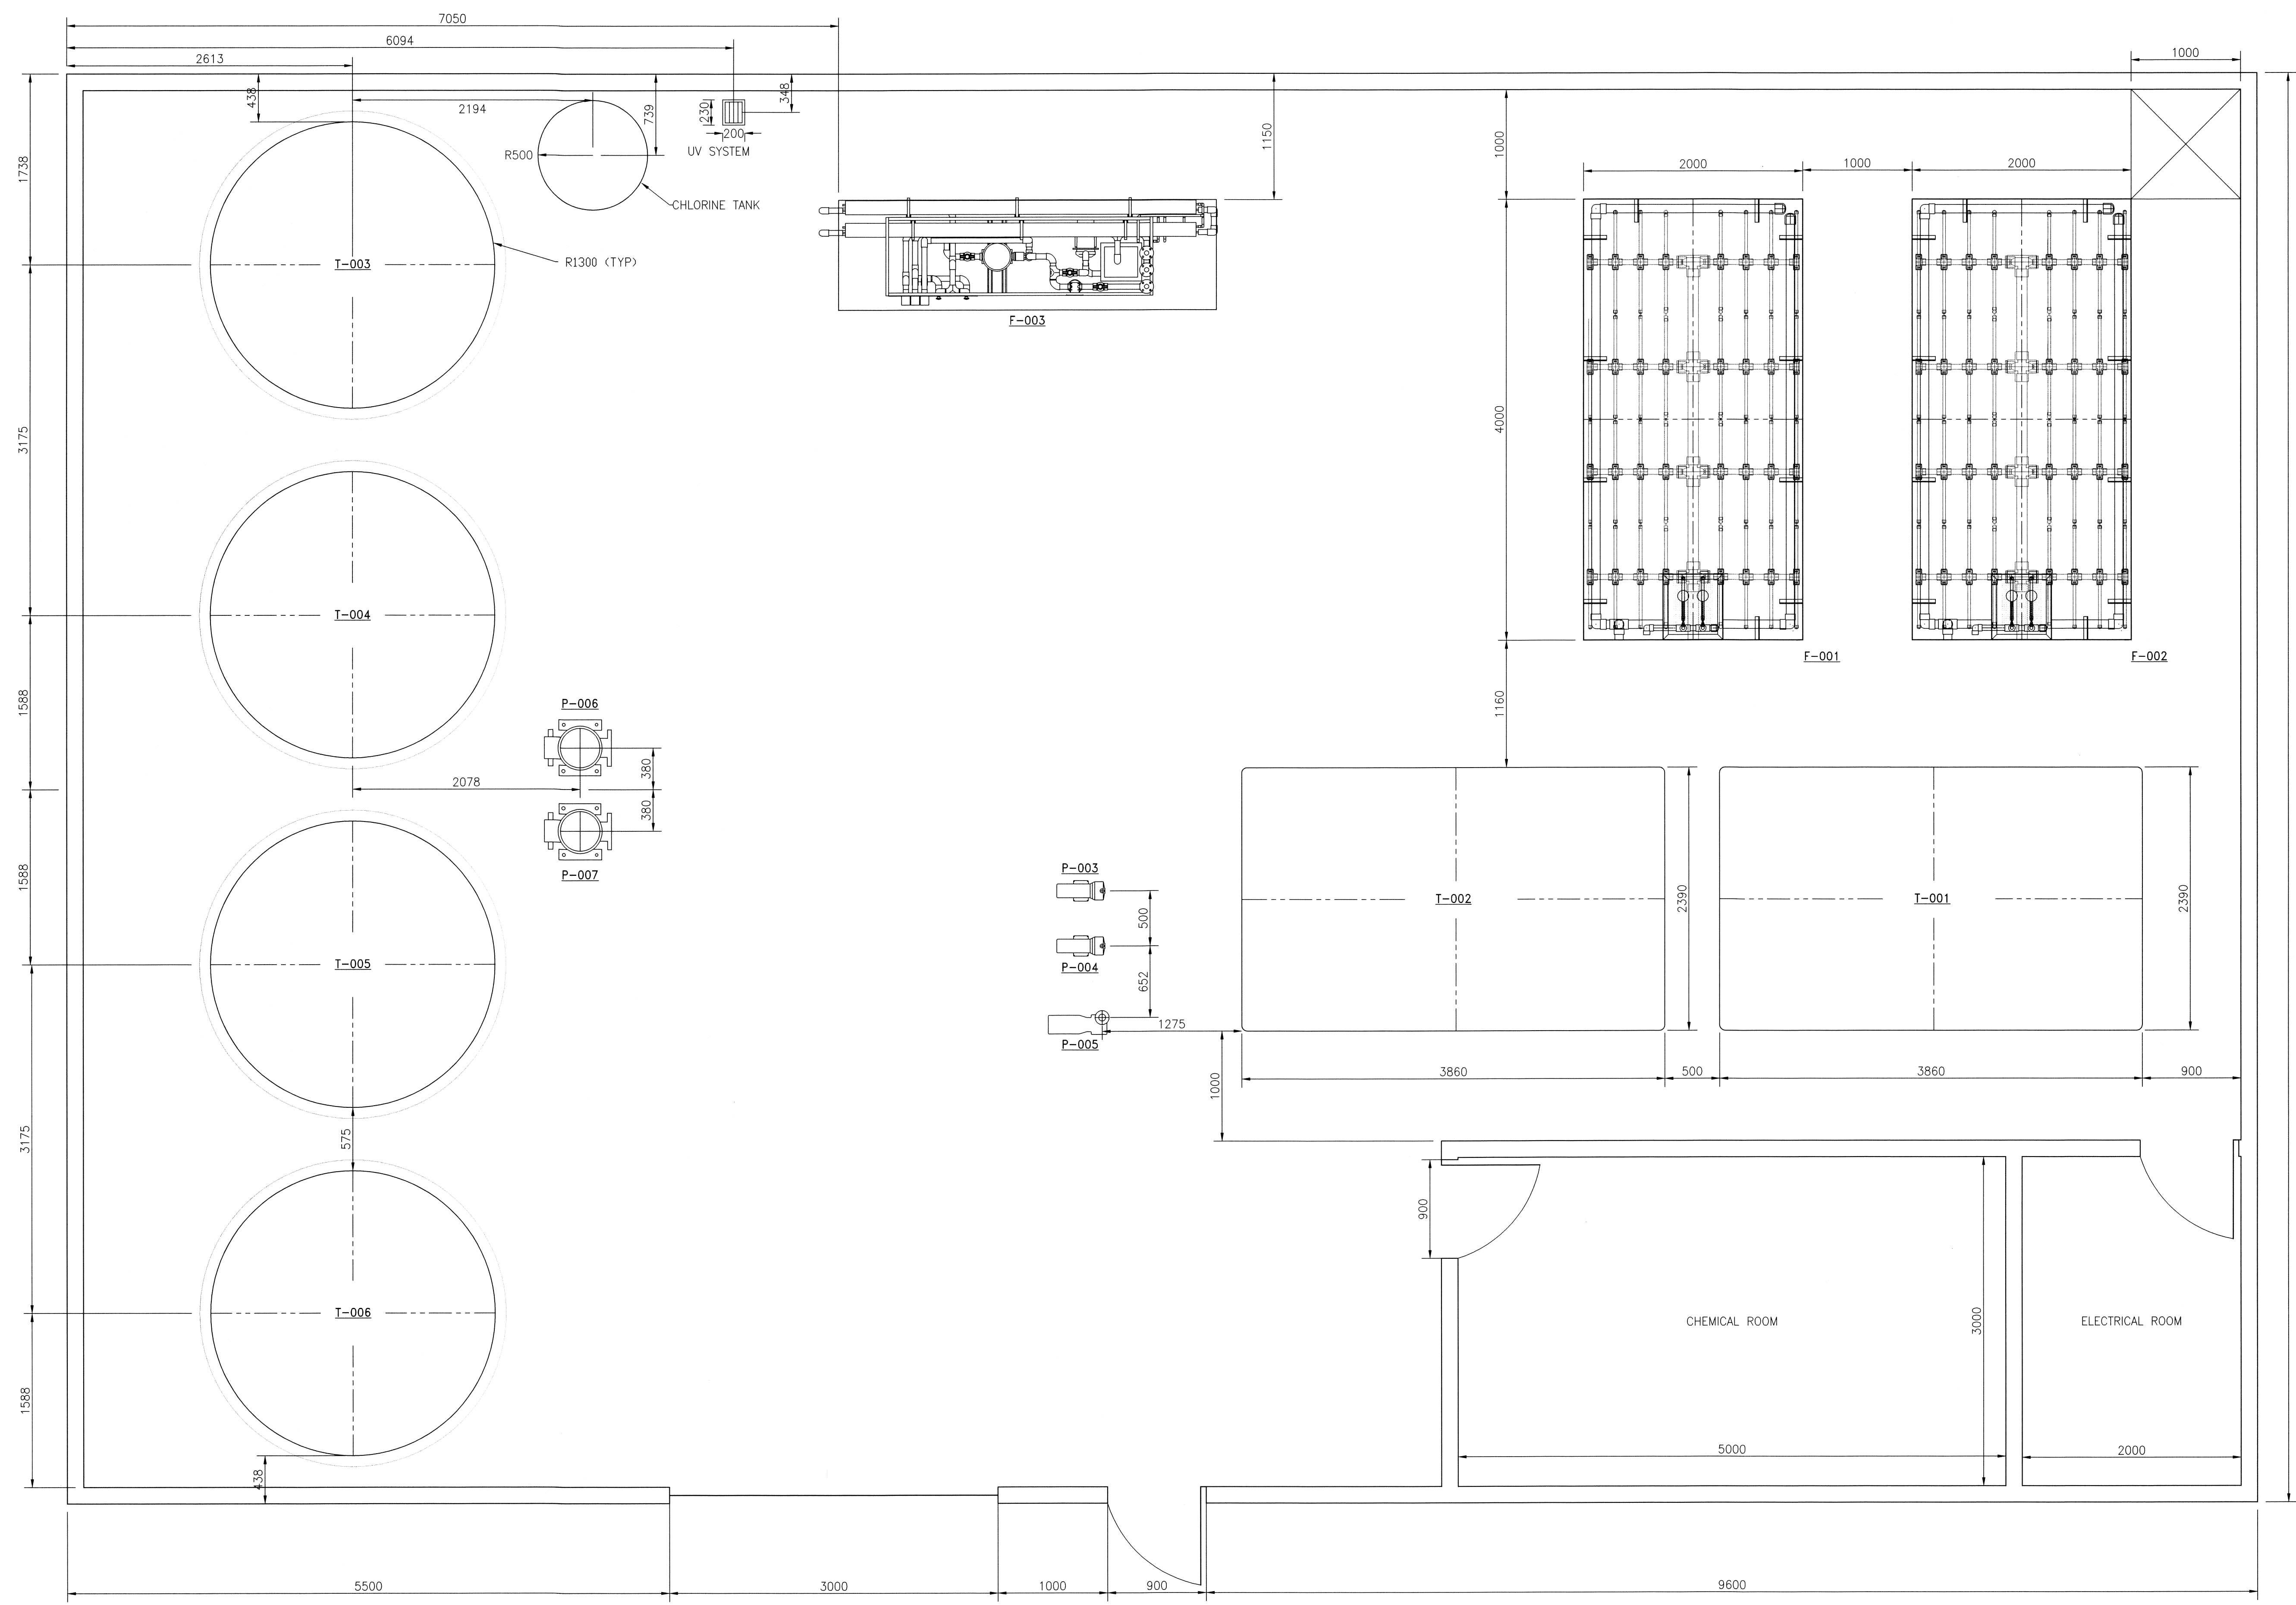


- NOTES:**
1. VERIFY ALL DIMENSIONS BEFORE CONSTRUCTION.
 2. ALL EQUIPMENT TO BE INSTALLED ON A 6" HIGH EQUIPMENT PAD.
 3. ALL EQUIPMENT TO BE INSTALLED AS PER MANUFACTURERS RECOMMENDATIONS.
 4. SEE EQUIPMENT DRAWINGS FOR ALL ANCHORING DETAILS.

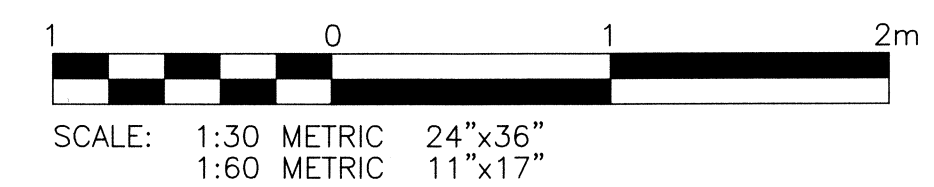

| | | | | |
|-------------------|--|-----------------------|----|-----|
| NO. | 13/04/23 | ISSUED FOR REGULATORY | BY | AMB |
| DESCRIPTION | | | | |
| REVISIONS / ISSUE | | | | |
| CLIENT: | ARNASON INDUSTRIES CRANE RIVER CRANE RIVER, MANITOBA | | | |
| PROJECT: | WATER TREATMENT PLANT UPGRADES | | | |
| DWG. DESCRIPTION: | MECHANICAL EQUIPMENT LAYOUT OF WATER TREATMENT PLANT | | | |

APEGM
Certificate of Authorization
KGS Group
No. 245 Date: 13/04/23

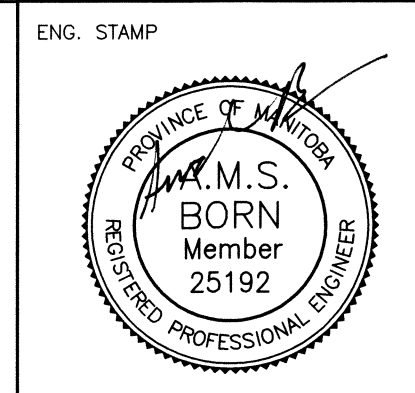

| | | | | | |
|--|-----------------|-----|-------|----------|---|
| KGS GROUP CONSULTING ENGINEERS | DESIGN BY: | AMB | DATE: | 13/02/25 | |
| | DESIGN CHECK: | AMB | DATE: | 13/04/23 | |
| | DRAWN BY: | MAB | DATE: | 13/04/22 | |
| | DWG CHECK: | AMB | DATE: | 13/04/23 | |
| DWG. NO. | 12-2436-002 M01 | | | REV: | 0 |